


REVISIONS		
No.	DESCRIPTION	DATE
A	Generally updated prior planning issue. Issued to design team.	18/03/19 VP JO
B	Issued for planning	21/03/19 VP JO
C	Updated following consultee responses. Issued for planning.	29/05/19 VP JO

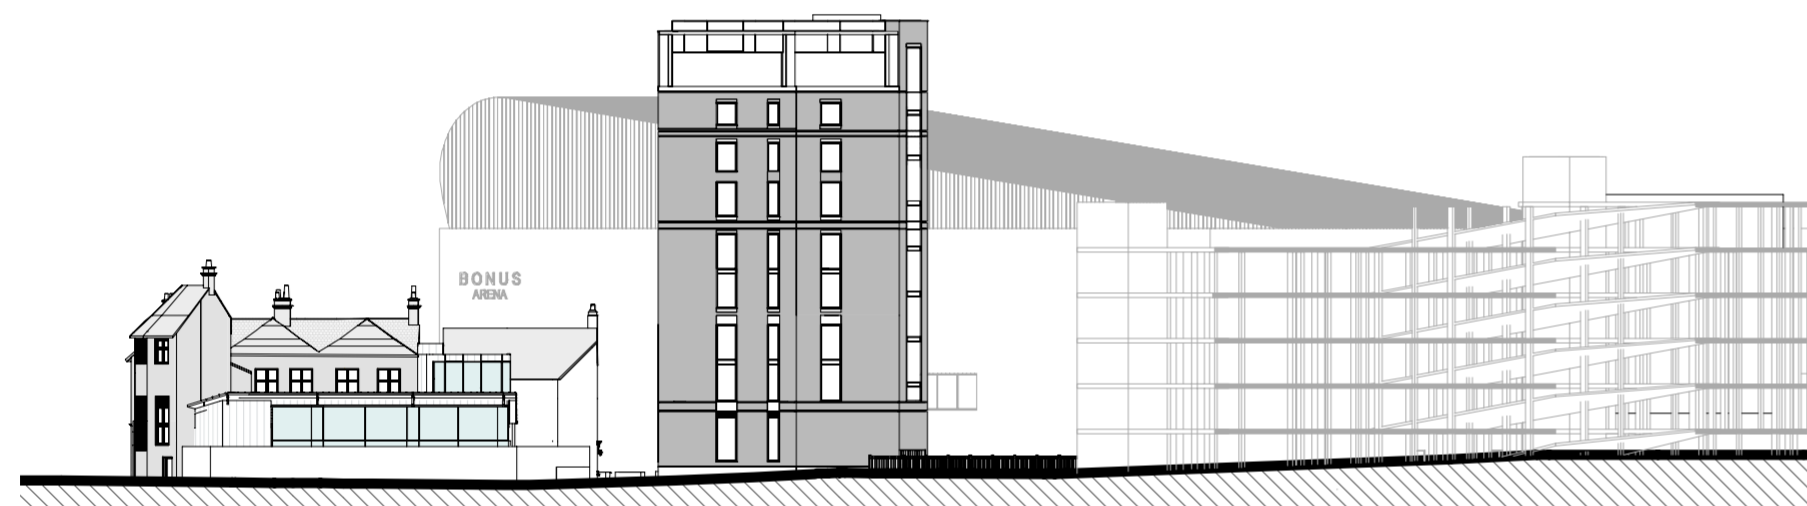

SITE SECTION 1

1 : 500



SITE SECTION 2

1 : 500



SITE SECTION 3

1 : 500



VIEW OF PROPOSED BUILDINGS AND PUBLIC REALM



APPROACH FROM A63 WEST



APPROACH FROM HULL MARINA AND PROPOSED NEW PEDESTRIAN BRIDGE



AERIAL VIEW OF PROPOSAL IN THE CONTEXT OF HULL BONUS ARENA, HULL MARINA, HULL MINSTER, THE OLD TOWN AND PROPOSED NEW BRIDGE

ARCHITECTURE

No. 55 | St Paul's Street | Leeds | LS1 2TE
0113 887 3100 | www.dla-design.co.uk

PROJECT
PRINCES QUAY, HULL HOTEL

TITLE
PROPOSED SITE SECTIONS

SCALE
1 : 500 @ A2 DATE
13/02/19

DLA REF
2016-223 DRAWN
VP REVIEWED
JO

DRAWING NAME						
PROJECT	ORIGINATOR	ZONE	LEVEL	TYPE	ROLE	NUMBER
DLA						0015

STATUS
FOR PLANNING

REVISION
C

