




REVISIONS


No.	DESCRIPTION	DATE
A	Generally updated prior planning issue. Issued to design team.	18/03/19 VP JO
B	Issued for planning	21/03/19 VP JO
C	Generally updated to reflect most recent survey	24/05/19 VP JO
D	Updated following consultee responses. Issued for planning.	29/05/19 VP JO

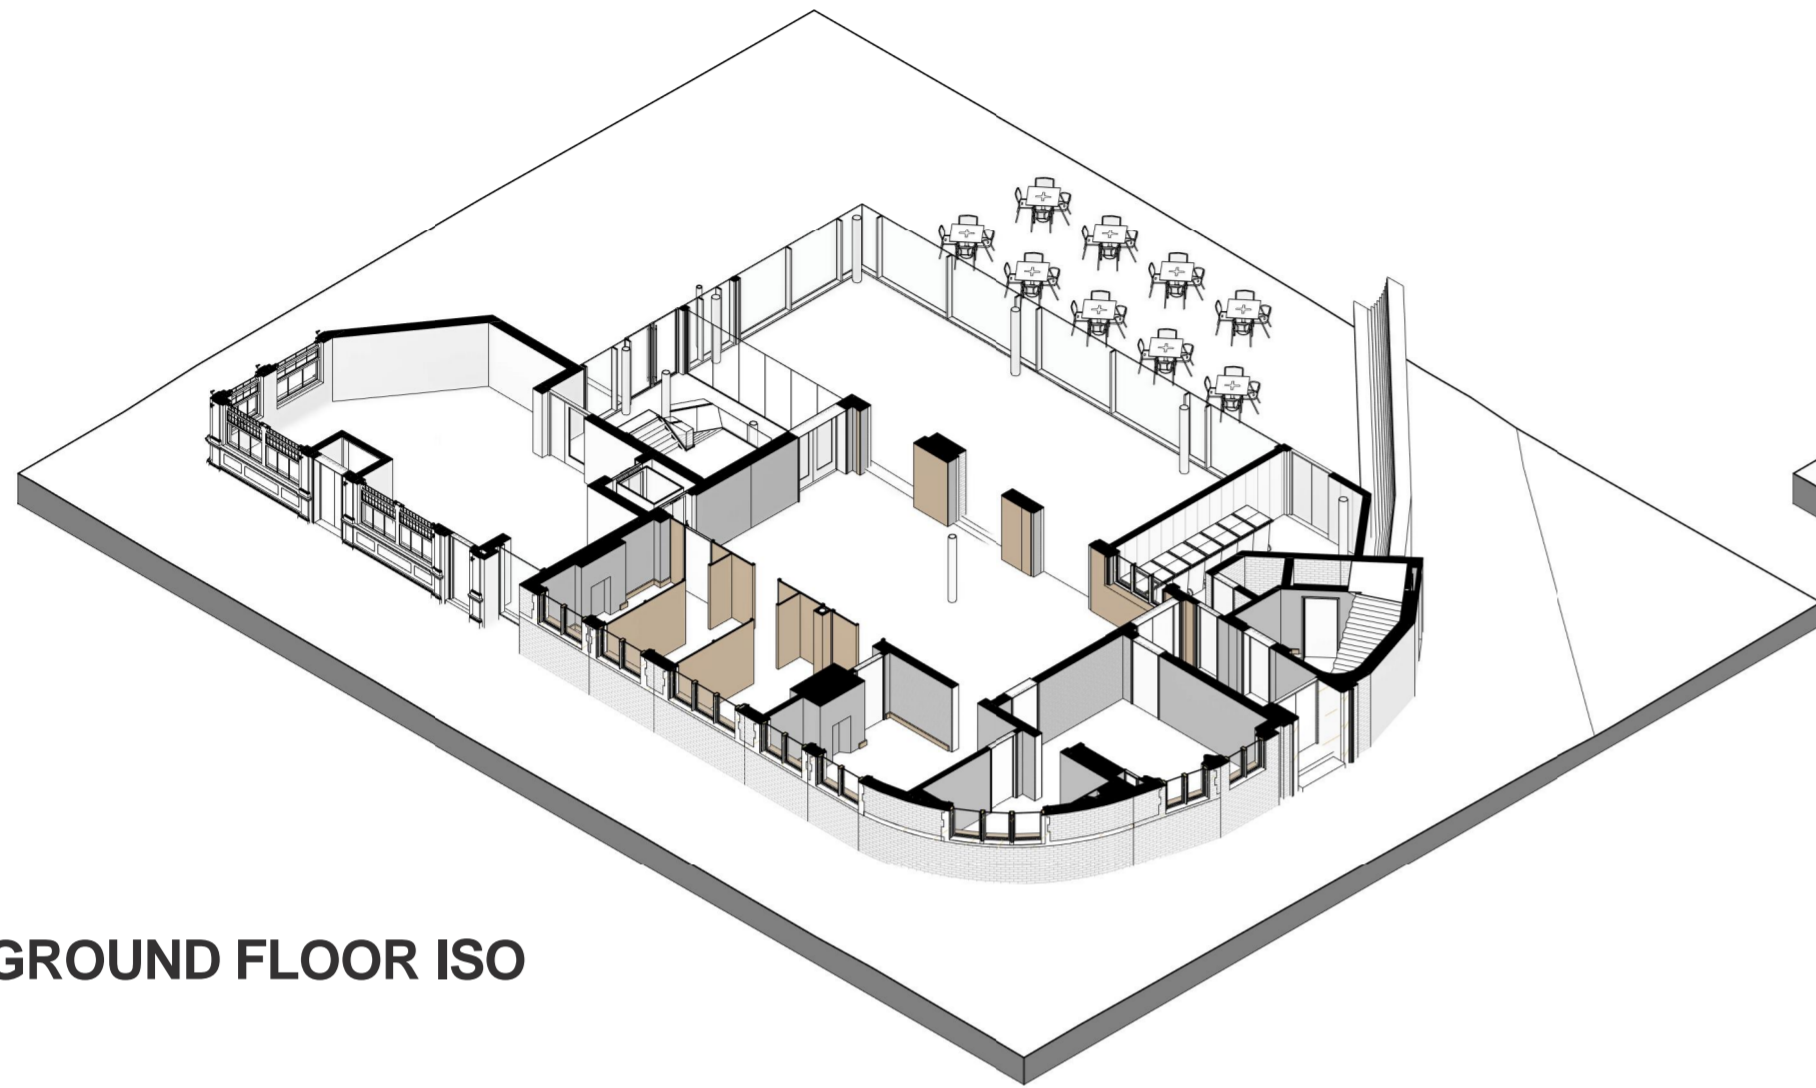


GROUND FLOOR ISO



SECOND FLOOR ISO

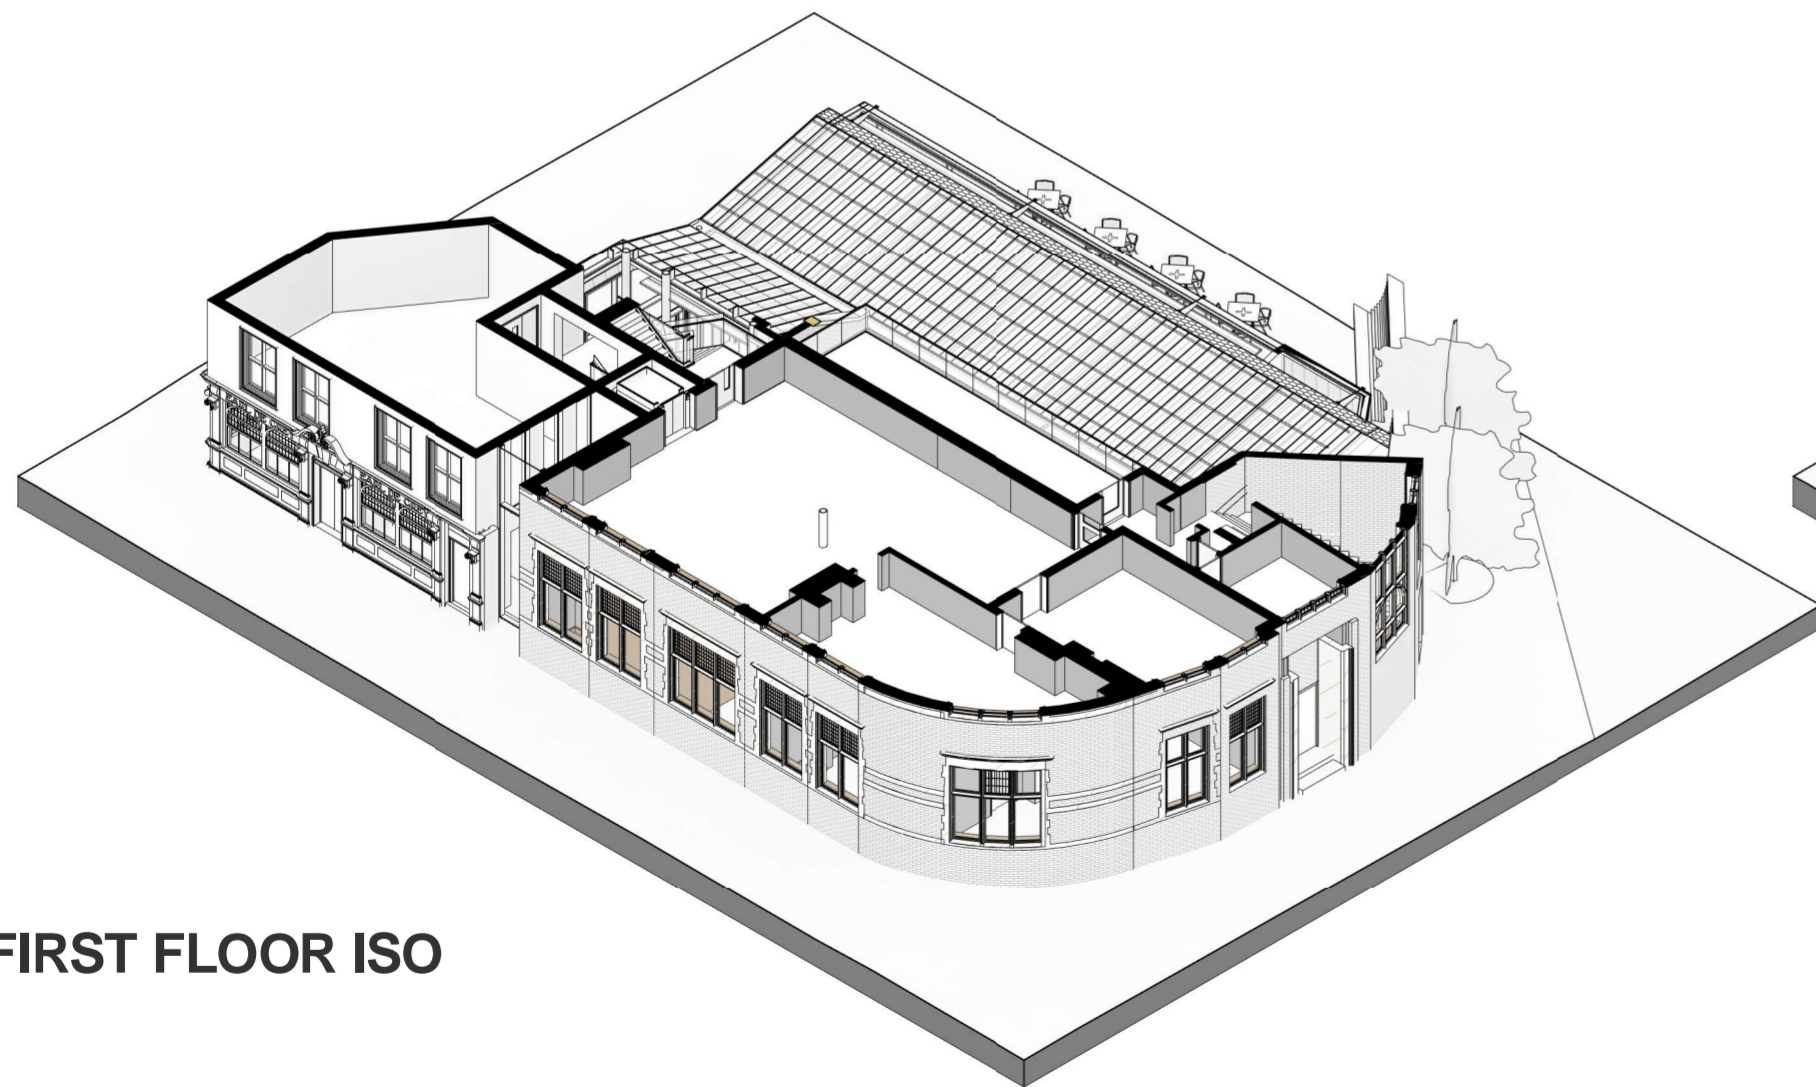

FIRST FLOOR ISO

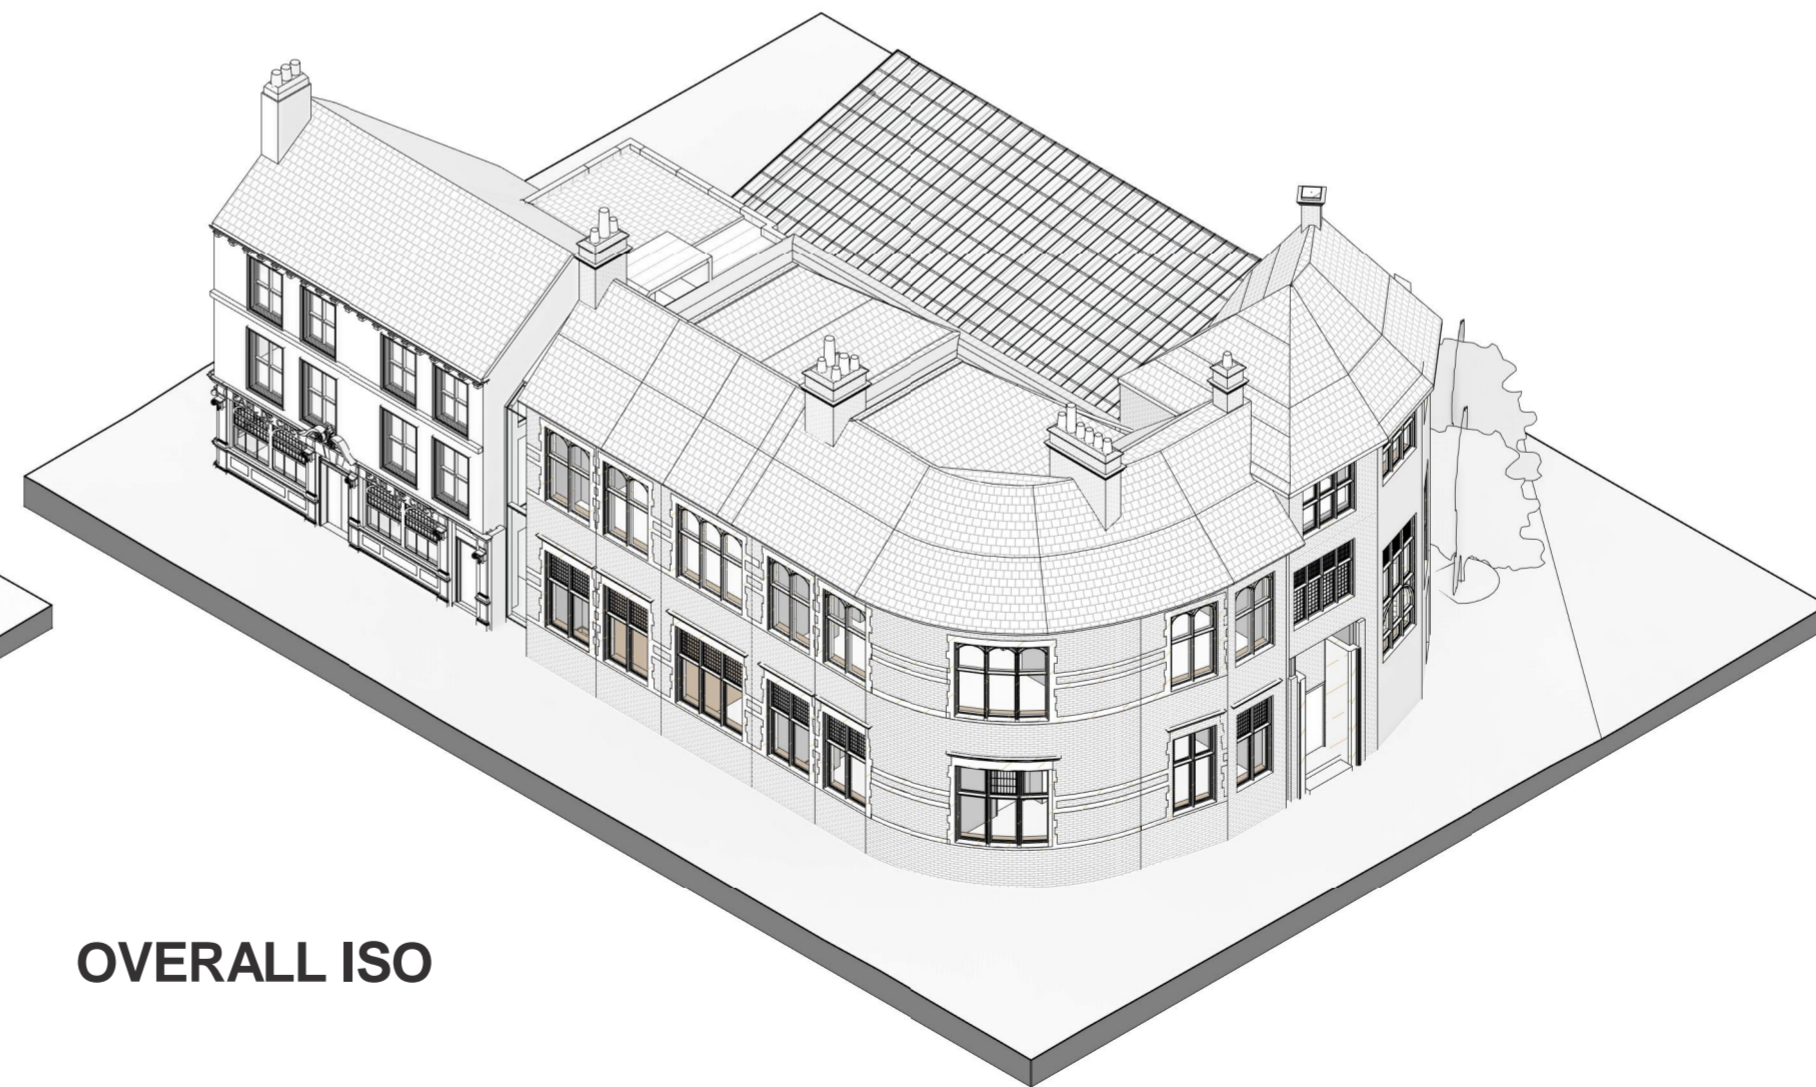

OVERALL ISO

ARCHITECTURE

No. 55 | St Paul's Street | Leeds | LS1 2TE
0113 887 3100 | www.dla-design.co.uk

PROJECT
PRINCES QUAY, HULL

TITLE
PROPOSED GA - ISOMETRICS
CAS. BUILD. & EARL DE GREY

SCALE @ A2 | DATE 13/02/19

DLA REF 2016-223 | DRAWN VP | REVIEWED JO

PROJECT	ORIGINATOR	ZONE	LEVEL	TYPE	ROLE	NUMBER
DLA						0060

STATUS | SUITABILITY DESCRIPTION
FOR PLANNING

REVISION D | REVISION DESCRIPTION