





## REVISIONS

No.	DESCRIPTION	DATE
A	Generally updated prior planning issue. Issued to design team.	18/03/19 VP JO
B	Issued for planning	21/03/19 VP JO
C	Generally updated to reflect most recent survey	24/05/19 VP JO
D	Updated following consultee responses. Issued for planning.	29/05/19 VP JO

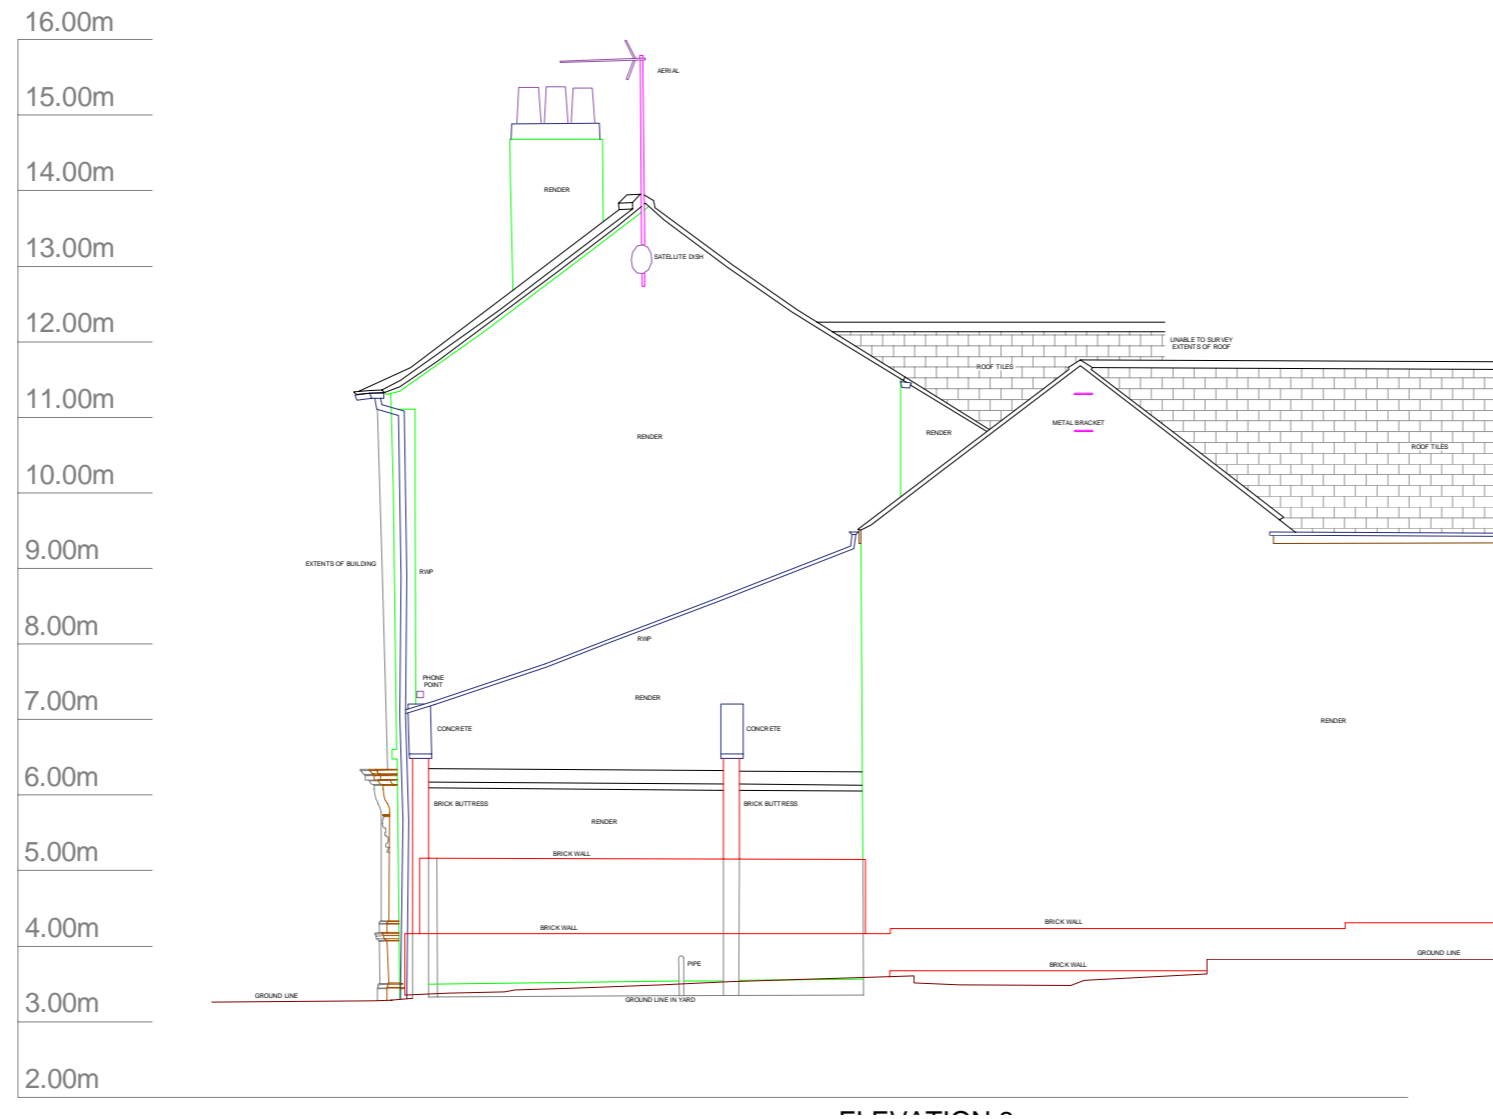

## EARL DE GREY - EXISTING ELEVATION 2

1 : 100

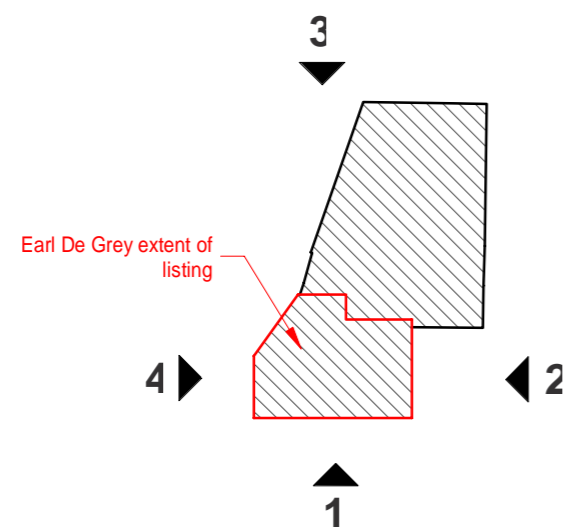

## ARCHITECTURE

No. 55 | St Paul's Street | Leeds | LS1 2TE  
0113 887 3100 | www.dla-design.co.uk

PROJECT  
PRINCES QUAY, HULL

TITLE  
EXISTING ELEVATION 2  
EARL DE GREY

SCALE | DATE  
As indicated @ A3 | 13/02/19

DLA REF | DRAWN | REVIEWE  
2016-223 | VP | JO

DRAWING NAME  
PROJECT ORIGINATOR | ZONE | LEVEL | TYPE | ROLE | NUMBER  
DLA | | | | | 0071

STATUS | SUITABILITY DESCRIPTION  
FOR PLANNING

REVISION | REVISION DESCRIPTION  
D