





For Continuation See Sheet 9

For Continuation See Sheet 11

- NOTES:
- All dimensions are in metres unless stated otherwise.
 - New highways created as "Trunk Road" will be owned and maintained by the Secretary of State for Transport.
 - New highways created as "Side Road" will be owned and maintained by Cambridgeshire County Council.
 - Plans to be read in conjunction with Schedule 1 (Authorised Works) and Schedule 4 (Permanent Stopping up of Streets and Private Means of Access) of the Development Consent Order.

- Key:
- EXISTING HIGHWAYS TO BE STOPPED UP
 - NEW AND IMPROVED HIGHWAY - TRUNK ROAD
 - NEW HIGHWAY - SIDE ROADS
 - PRIVATE MEANS OF ACCESS TO BE STOPPED UP
 - NEW PRIVATE MEANS OF ACCESS
 - PROPOSED SIDE ROAD BOUNDARY
 - PROPOSED TRUNK ROAD BOUNDARY
 - EXISTING PUBLIC RIGHT OF WAY
 - PARISH BOUNDARY
 - THE SCHEME (SHOWN FOR ILLUSTRATIVE PURPOSES)
 - PRIVATE MEANS OF ACCESS TO BE STOPPED UP REFERENCE LABEL
 - NEW PRIVATE MEANS OF ACCESS REFERENCE LABEL
 - NEW SIDE ROADS REFERENCE LABEL

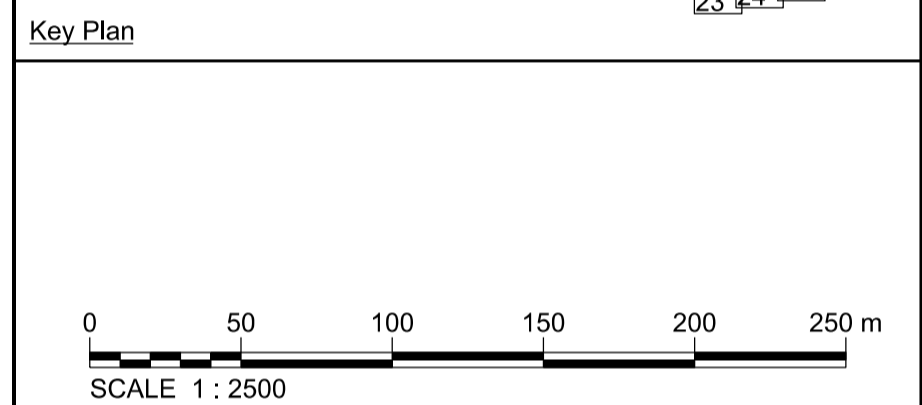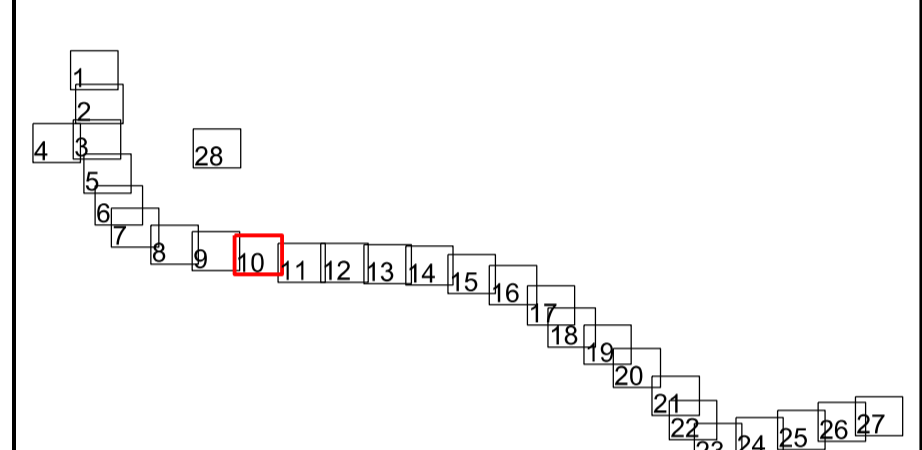

This map is based on Ordnance Survey material with the permission of Ordnance Survey on behalf of the controller of Her Majesty's Stationery Office. © Crown copyright. Unauthorised reproduction infringes Crown copyright and may lead to prosecution or civil proceedings. Highways Agency 100018928, 2008.

Rev	Rev. Date	Purpose of revision	Drawn	Checked	Rev'd	Appr'd
0	15/12/14	DCO SUBMISSION	PN	AP	PS	MB

JACOBS

Simpson House, 6 Cherry Orchard Road, Croydon, Surrey, CR9 6BE
Tel: +44(0)208 686 8212 Fax: +44(0) 208 681 2499
www.jacobs.com

Client: **HIGHWAYS AGENCY** Employer

Project: **A14 CAMBRIDGE TO HUNTINGDON IMPROVEMENT SCHEME**

Drawing title: **RIGHTS OF WAY & ACCESS PLANS REGULATIONS 5(2)(k) & 5(2)(c) SHEET 10 OF 28**

Drawing suitability: **DCO Submission**

Scale: 1:2500@A1, 1:5000@A3
Anup Job No.: 233193-00
Client no.:

Drawing number: **A14-ARP-ZZ-00-DR-Z-00310** Rev: **0**

This drawing is not to be used in whole or part other than for the intended purpose and project as defined on this drawing. Refer to the contract for full terms and conditions.

Offord Cluny and Offord D'Arcy CP

Godmanchester CP

Silver Street / Pathfinder Long Distance Walk

Bridleway 102/1

Westward Farm

Lower Debden Farm

Debden Top Farm

The Cottages