
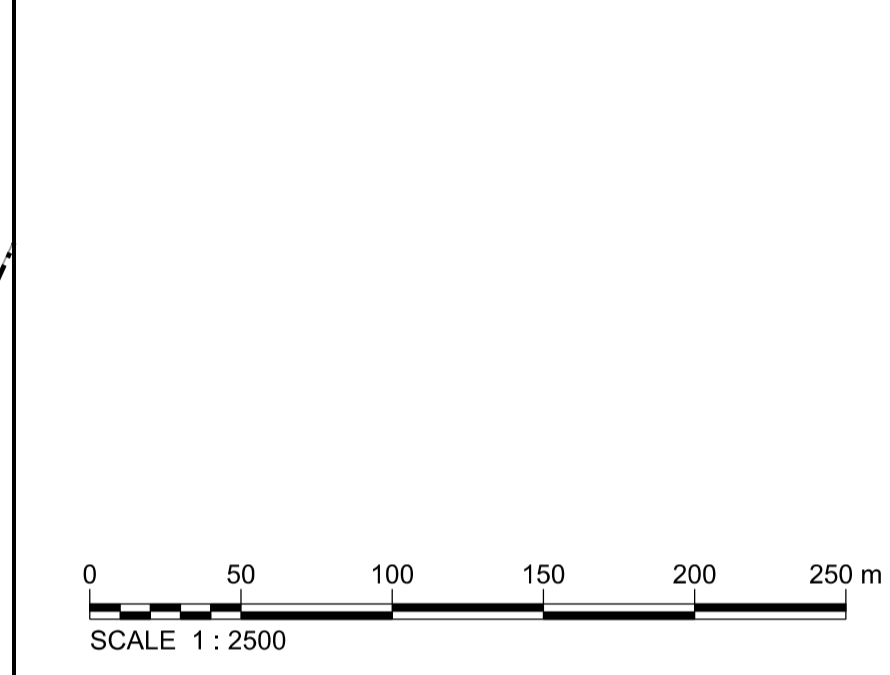


- NOTES:**
- All dimensions are in metres unless stated otherwise.
 - Plans to be read in conjunction with Article 11 and Schedule 3 (Classification of Roads), Part 3 (Roads to be De-Trunked) of the Development Consent Order.
 - Plans show the extent of the existing A14 Trunk Road which is to be de-trunked (i.e. it will no longer have trunk road status) and which will come under the control of Cambridgeshire County Council as the local highway authority.
- Key:**
- Highway to be De-trunked (A to B) and (C to D)
 - The scheme (Shown for illustrative purposes)
 - Development Consent Order (DCO) Boundary
 - Areas included within the DCO Boundary
 - Existing Public Right of Way
 - Parish Boundary

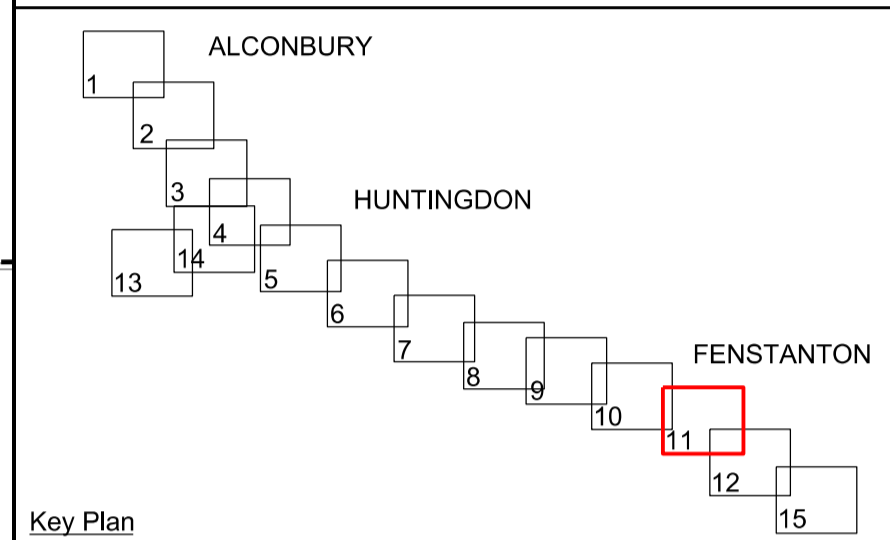

This map is based on Ordnance Survey material with the permission of Ordnance Survey on behalf of the controller of Her Majesty's Stationery Office. © Crown copyright. Unauthorised reproduction infringes Crown copyright and may lead to prosecution or civil proceedings. Highways Agency 100018928, 2008.

Rev	Rev. Date	Purpose of revision	Drawn	Checked	Rev'd	Apprv'd
0	15/12/14	DCO SUBMISSION	PN	AP	PS	MB

JACOBS
 Simpson House, 6 Cherry Orchard Road, Croydon, Surrey, CR9 6BE
 Tel: +44(0)208 686 8212 Fax: +44(0) 208 681 2499
 www.jacobs.com

Client: **HIGHWAYS AGENCY** Employer

Project: **A14 CAMBRIDGE TO HUNTINGDON IMPROVEMENT SCHEME**

Drawing title: **DE-TRUNKING PLANS REGULATION 5(2)(o) SHEET 11 OF 15**

Drawing suitability: **DCO Submission**

Scale: 1:2500@A1, 1:5000@A3
 Anup Job No.: 233193-00
 Client no.:

Drawing number: **A14-ARP-ZZ-00-DR-Z-00511** Rev: **0**

This drawing is not to be used in whole or part other than for the intended purpose and project as defined on this drawing. Refer to the contract for full terms and conditions.