


**LOCAL ACCESS ROAD TO A14
WESTBOUND SLIP ROAD
WORK NO. 30 - WORKS PLANS SHEET NO. 23**

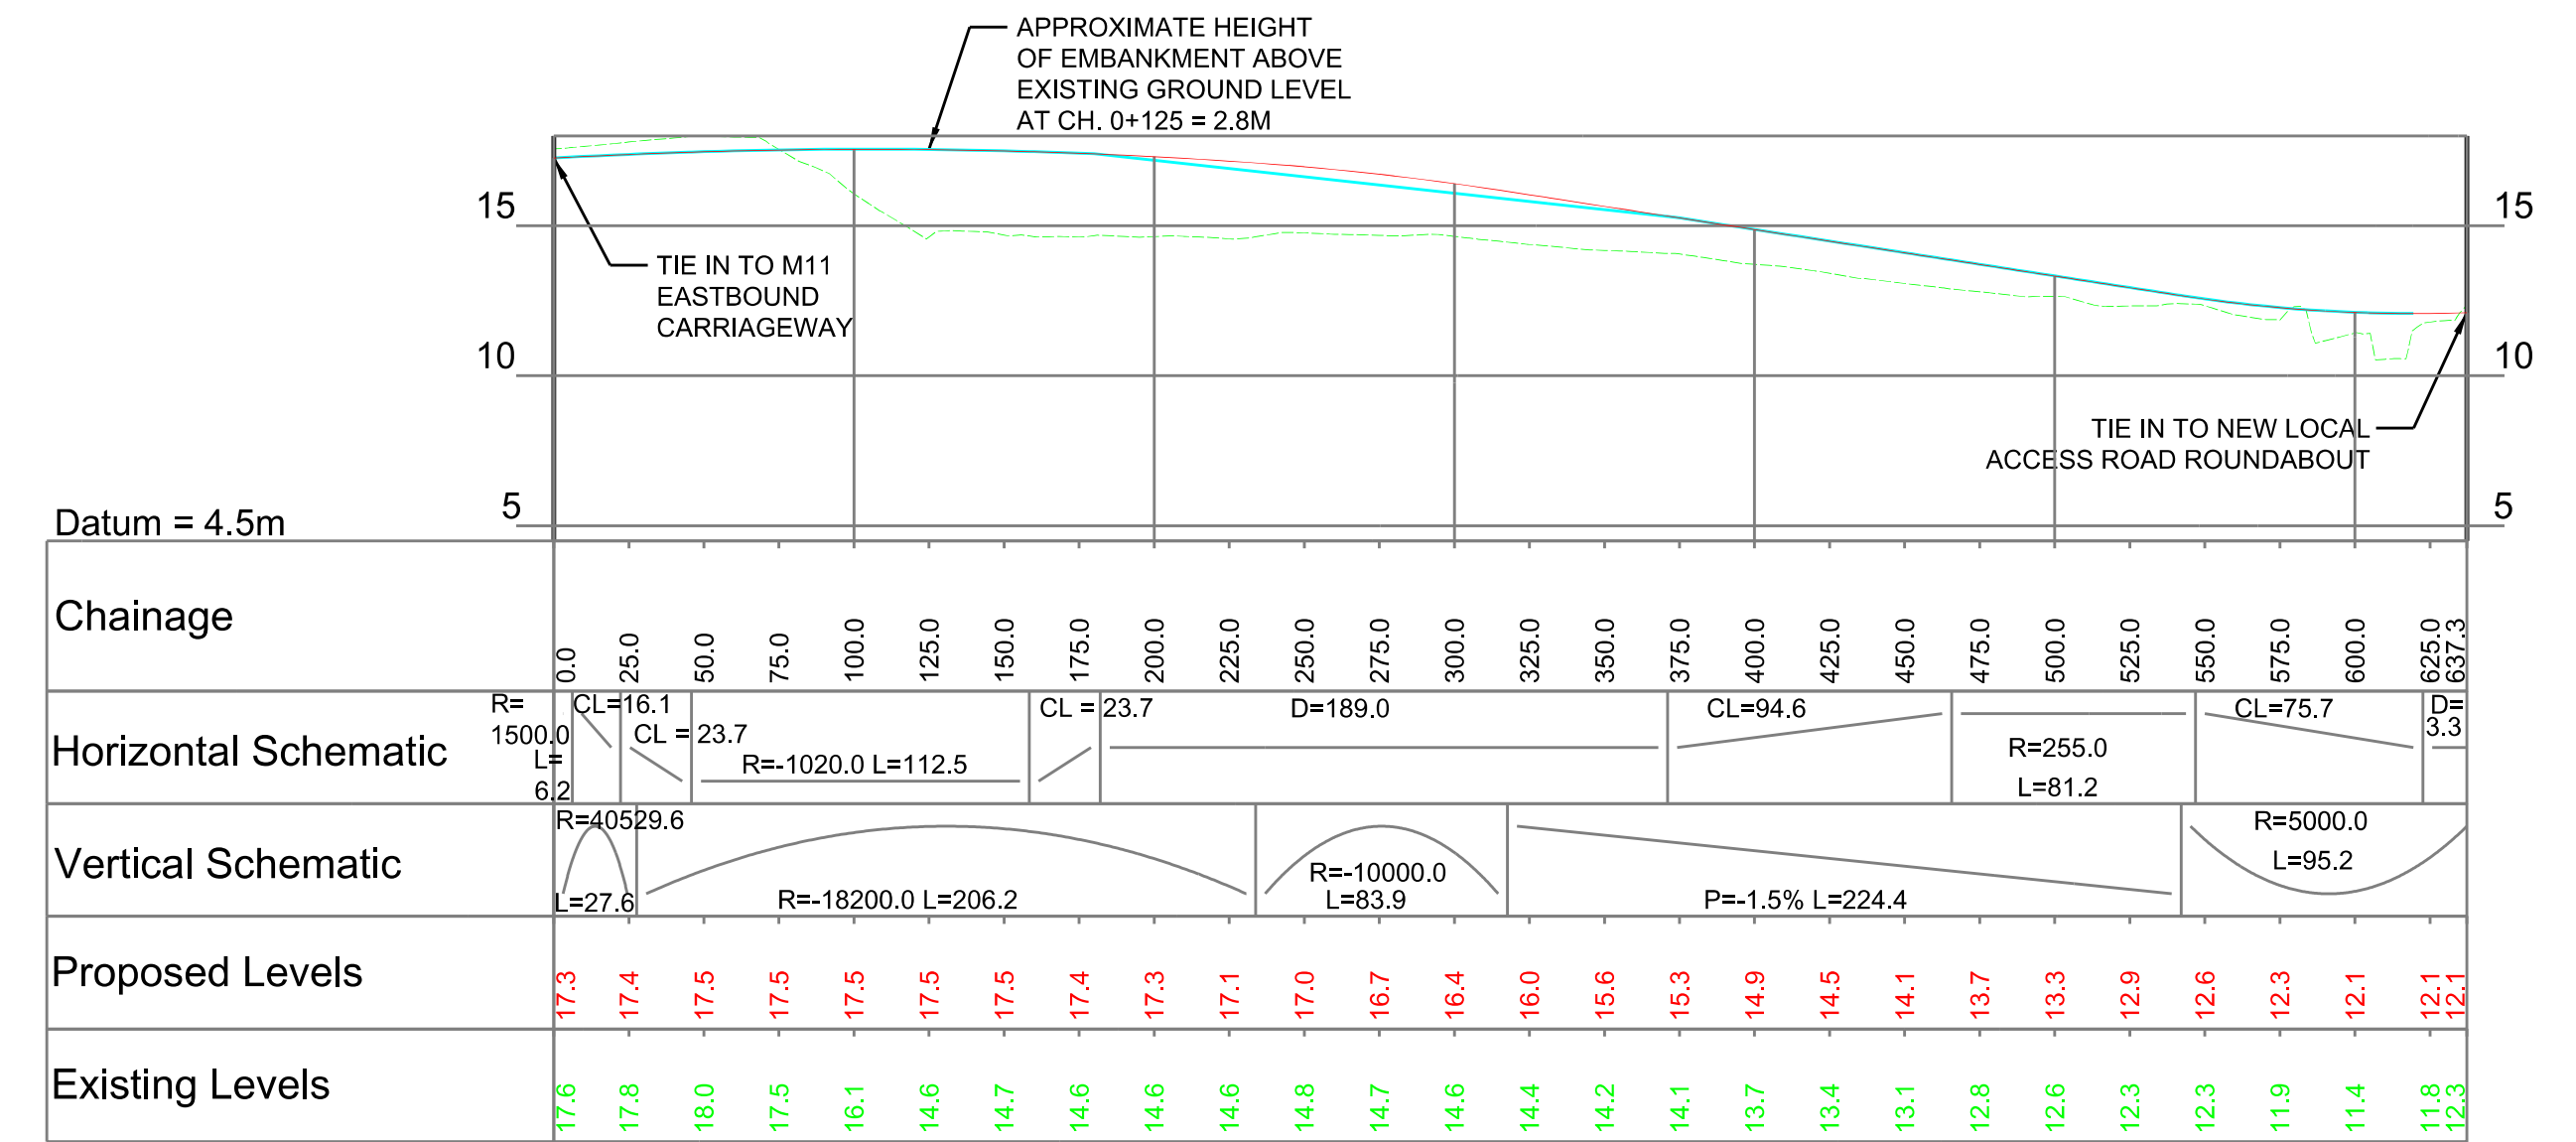


**A14 EASTBOUND TO LOCAL
ACCESS SLIP ROAD
WORK NO. 30 - WORKS PLANS SHEET NO. 23 & 24**

NOTES

- All dimensions in metres unless otherwise stated.
- These Engineering Sections should be read in conjunction with the Works Plans.

All levels relate to Ordnance Survey Datum (OSGB36) using the current Ordnance Survey transformation (OSTN02/OSGM02)

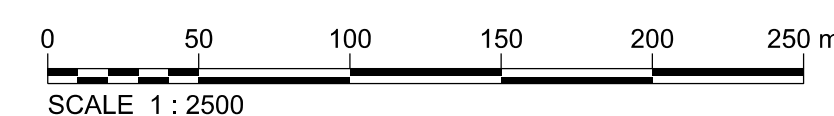

This drawing is not to be used in whole or part other than for the intended purpose and project as defined on this drawing. Refer to the contract for full terms and conditions.

Rev	Rev. Date	Purpose of revision	Drawn	Checked	Rev'd	Appr'd
0	15/12/14	DCO SUBMISSION	PN	AP	PS	MB

This map is based on Ordnance Survey material with the permission of Ordnance Survey on behalf of the controller of Her Majesty's Stationery Office. © Crown copyright. Unauthorised reproduction infringes Crown copyright and may lead to prosecution or civil proceedings. Highways Agency 100018928, 2008.

 Simpson House, 6 Cherry Orchard Road, Croydon, Surrey, CR9 6BE Tel: +44(0)208 686 8212 Fax: +44(0) 208 681 2499 www.jacobs.com	Client		Drawing title	ENGINEERING SECTIONS A14 ACCESS ROADS SHEET 35 OF 59 REGULATIONS 5(2)(o) & (p) & 6(2)
	Project		Drawing suitability	DCO Submission
A14 CAMBRIDGE TO HUNTINGDON IMPROVEMENT SCHEME		Scale	1:2500@A1, 1:5000@A3	
		Jacobs No.	233193-00	
		Client no.		
		Drawing number	A14-ARP-ZZ-00-DR-Z-04035	
		Rev	0	