

Hemingford Grey CP

Fenstanton CP

Hilton CP

New A14 Trunk Road

Huntingdonshire D.C. Award Drain


West Brook

B1040 Poulton Road

B1040 Poulton Road

- KEY:**
- Proposed Design (shown for illustrative purposes only)
  - Proposed National Speed Limit on Trunk Road
  - Proposed National Speed Limit
  - Proposed 50mph Speed Limit on Trunk Road
  - Proposed 50mph Speed Limit
  - Proposed 40mph Speed Limit
  - Proposed 30mph Speed Limit
  - Existing variable Speed Limits to be varied.
  - Proposed Prohibition of Entry
  - Start and End points of the route subject to Proposed Prohibition of Cyclists, Pedestrians, Horses and Horse Drawn Vehicles
  - Continuation points within the route subject to Proposed Prohibition of Cyclists, Pedestrians, Horses and Horse Drawn Vehicles
  - Traffic Regulation Orders to be Revoked
  - Existing Parking Restrictions to be Revoked
  - Proposed Parking Restrictions
  - Parish Boundary

- Notes**
- All dimensions are in metres unless stated otherwise.
  - These Traffic Regulation Measures Plans should be read in conjunction with other plans and application documents, in particular Schedule 3 of the Development Consent Order, the De-trunking Plans and the General Arrangement Drawings.

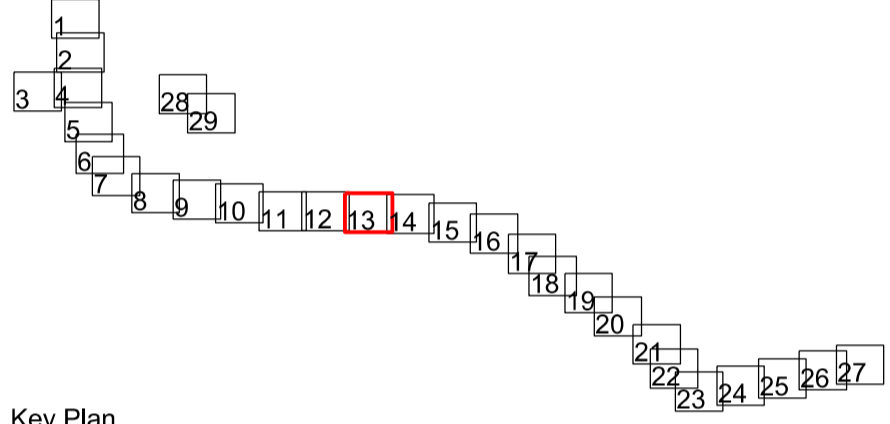

This map is based on Ordnance Survey material with the permission of Ordnance Survey on behalf of the controller of Her Majesty's Stationery Office. © Crown copyright. Unauthorised reproduction infringes Crown copyright and may lead to prosecution or civil proceedings. Highways Agency 100018928, 2008.

0	19/12/14	DCO SUBMISSION	PN	AP	PS	MB
Rev	Rev. Date	Purpose of revision	Drawn	Checked	Rev'd	Appr'd

**JACOBS**  
 Simpson House, 6 Cherry Orchard Road, Croydon, Surrey, CR9 6BE  
 Tel: +44(0)208 686 8212 Fax: +44(0) 208 681 2499  
 www.jacobs.com

Client: **HIGHWAYS AGENCY** Employer

Project: **A14 CAMBRIDGE TO HUNTINGDON IMPROVEMENT SCHEME**

Drawing title: **TRAFFIC REGULATION MEASURES REGULATION 5(2)(o) SPEED LIMITS & PROHIBITIONS SHEET 13 OF 29**

Drawing suitability: **DCO Submission**

Scale: 1:2500@A1, 1:5000@A3  
 Anup Job No.: 233193-00  
 Client no.:

Drawing number: **A14-ARP-ZZ-00-DR-Z-00813** Rev: **0**

This drawing is not to be used in whole or part other than for the intended purpose and project as defined on this drawing. Refer to the contract for full terms and conditions.

For Continuation See Sheet 12

For Continuation See Sheet 14