




**LOCAL ACCESS WEST WORK NO. 9 - WORKS PLANS SHEET NO. 7 (GENERAL ARRANGEMENT SHEET NO. 6)**

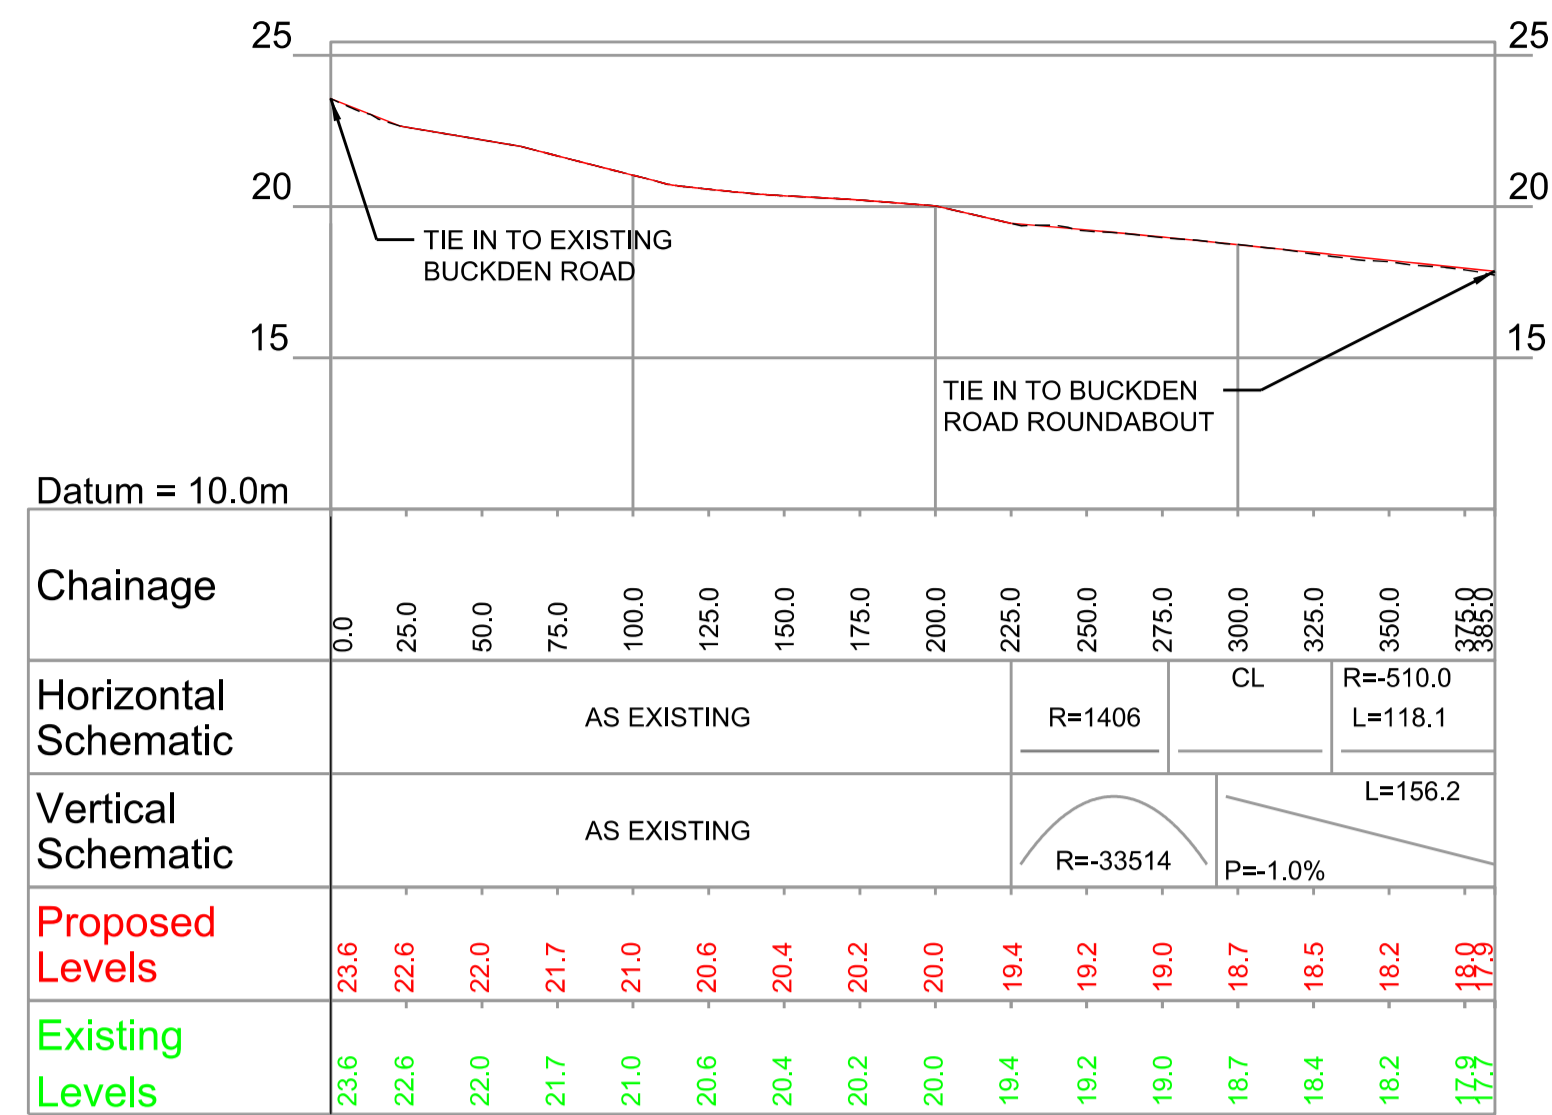


**BUCKDEN ROAD WEST LINK TO A1 WORK NO. 9 - WORKS PLANS SHEET NO. 7 (GENERAL ARRANGEMENT SHEET NO. 6)**

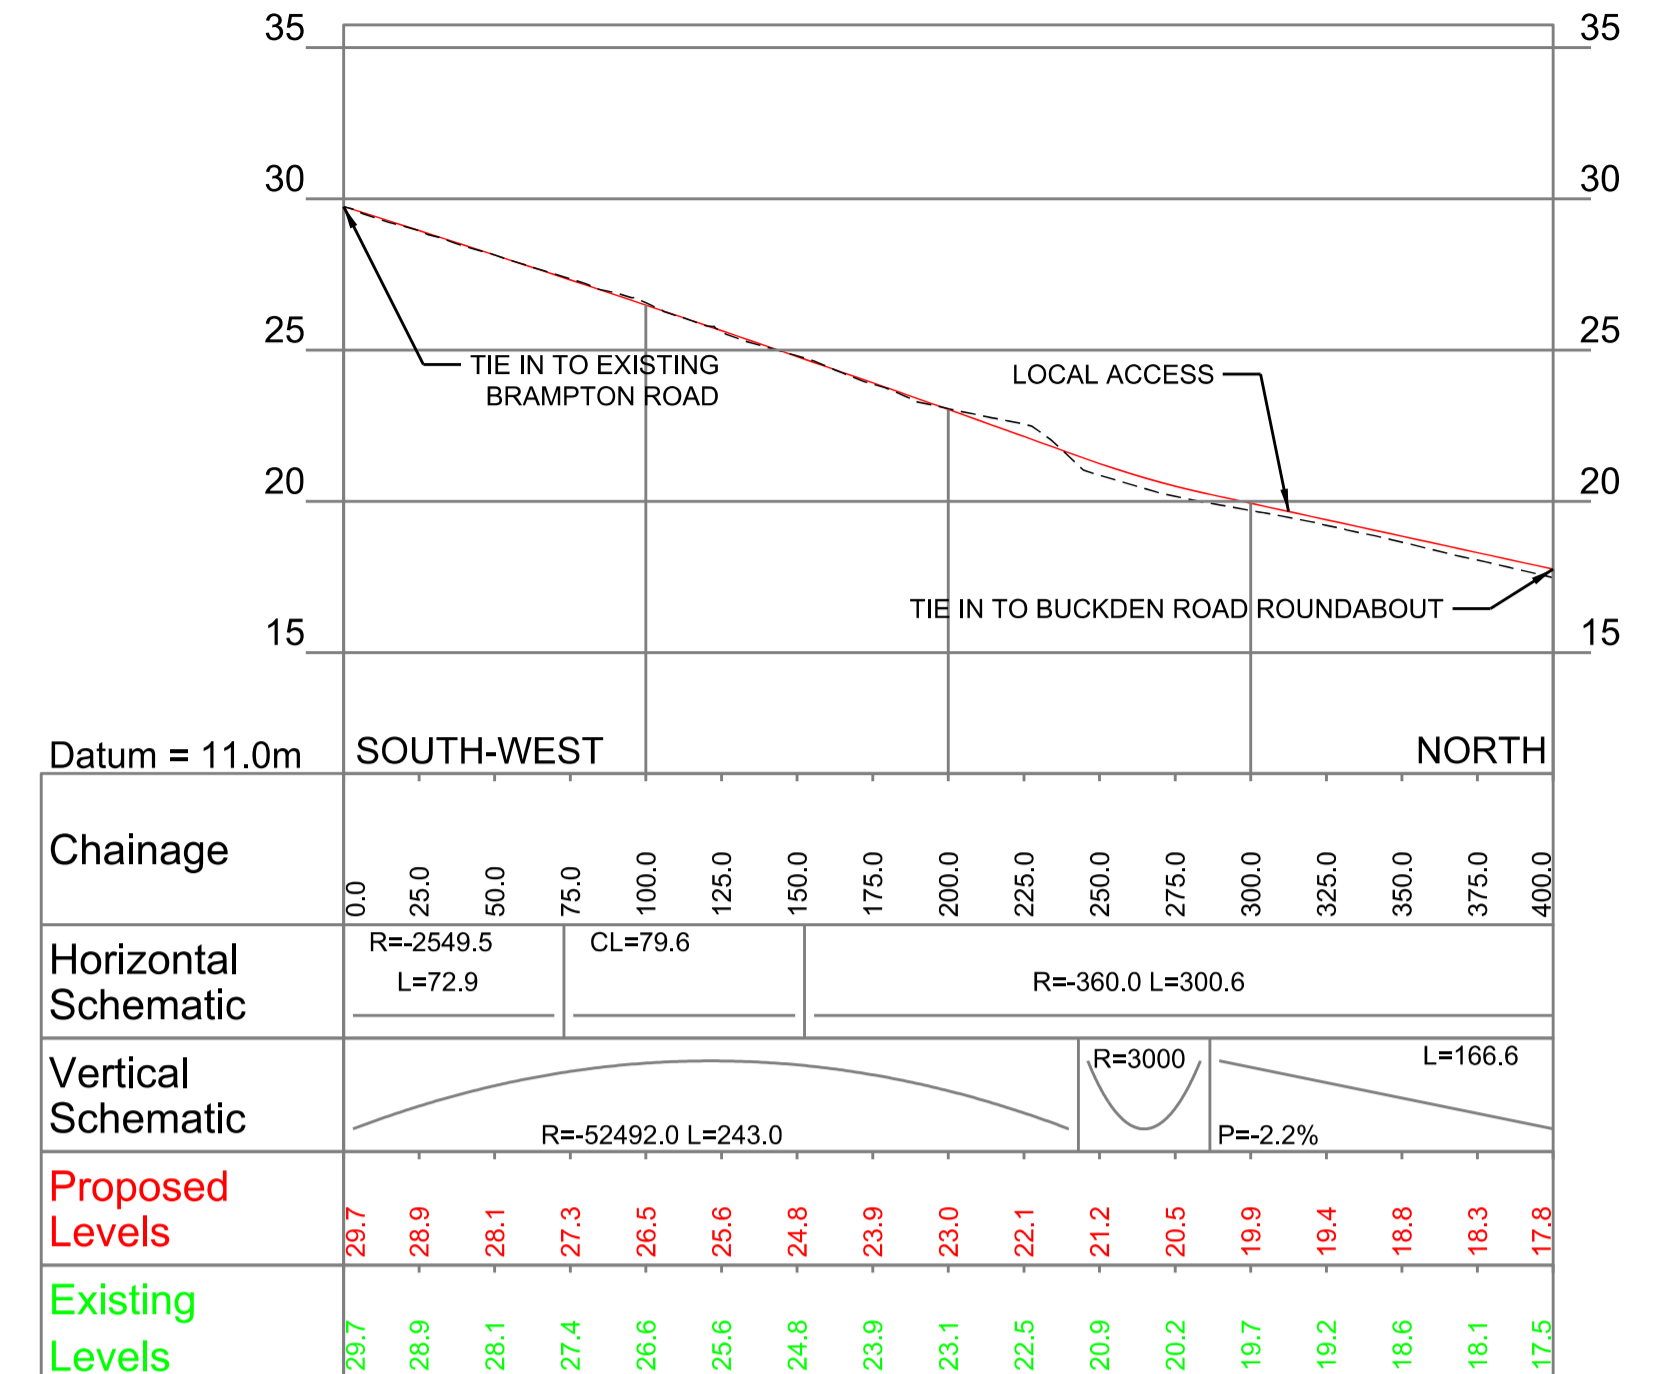


**BRAMPTON ROAD SOUTH WORK NO. 10 - WORKS PLANS SHEET NO. 7 (GENERAL ARRANGEMENT SHEET NO. 6)**

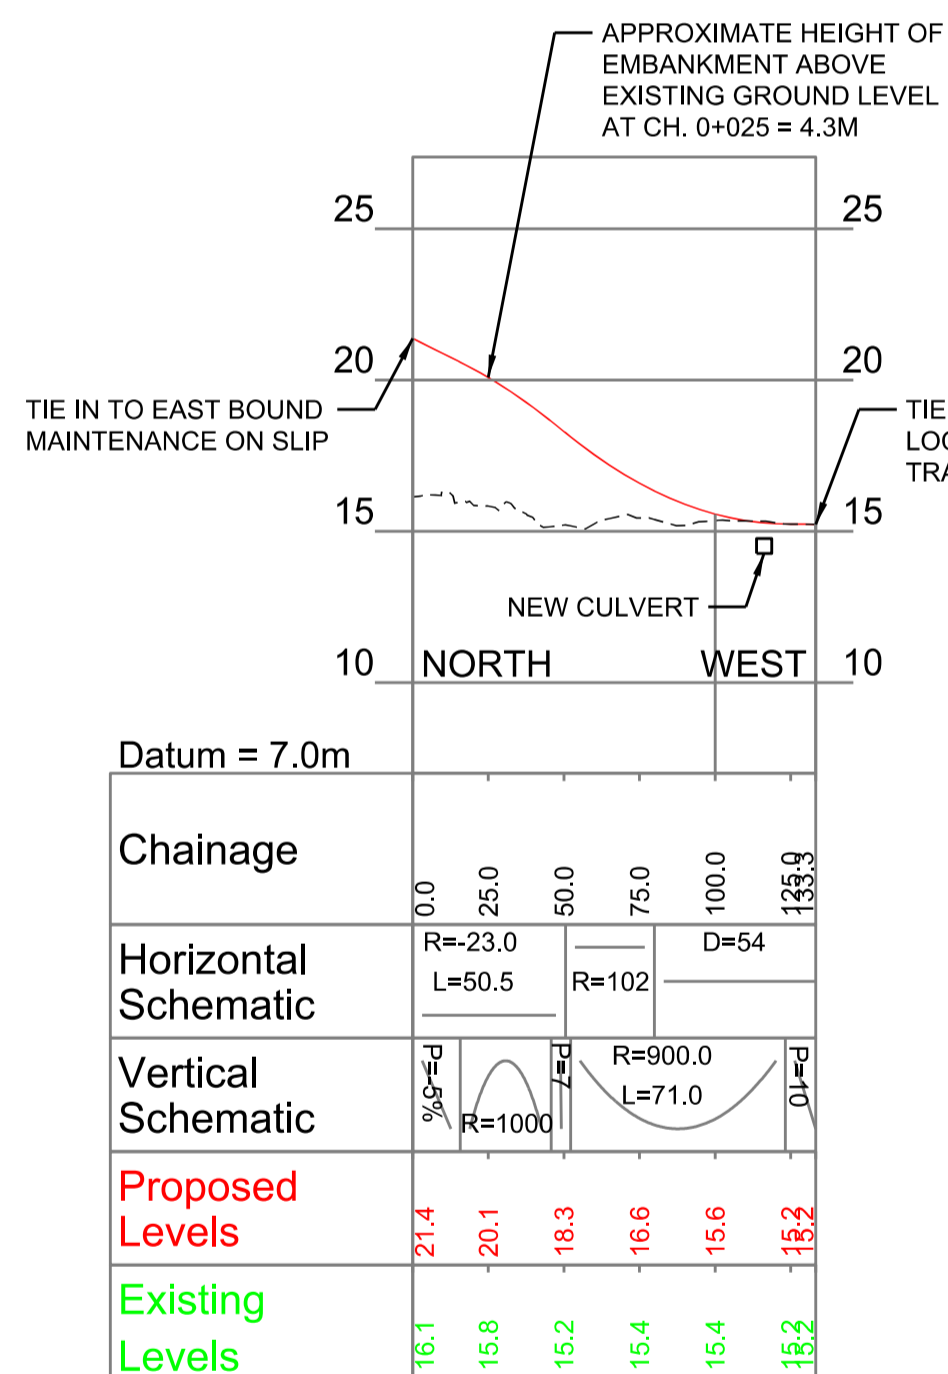


**LOCAL ACCESS WORK NO. 5 - WORKS PLANS SHEET NO. 7 (GENERAL ARRANGEMENT SHEET NO. 5)**

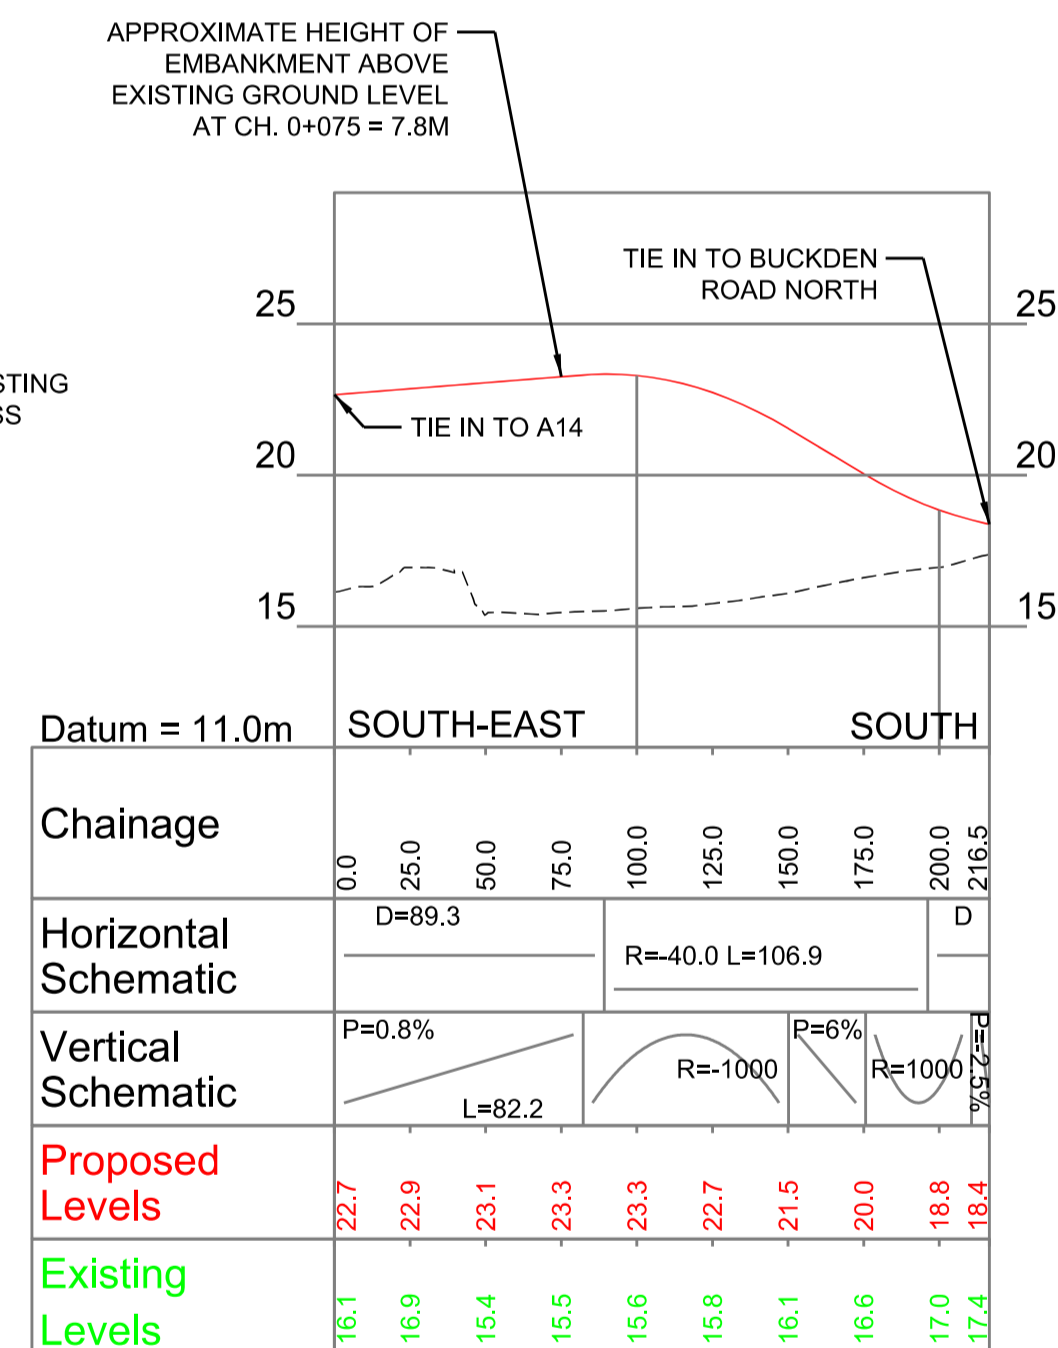

**A14 WESTBOUND MAINTENANCE OFFSLIP WORK NO. 5 - WORKS PLANS SHEET NO. 7 (GENERAL ARRANGEMENT SHEET NO. 6)**

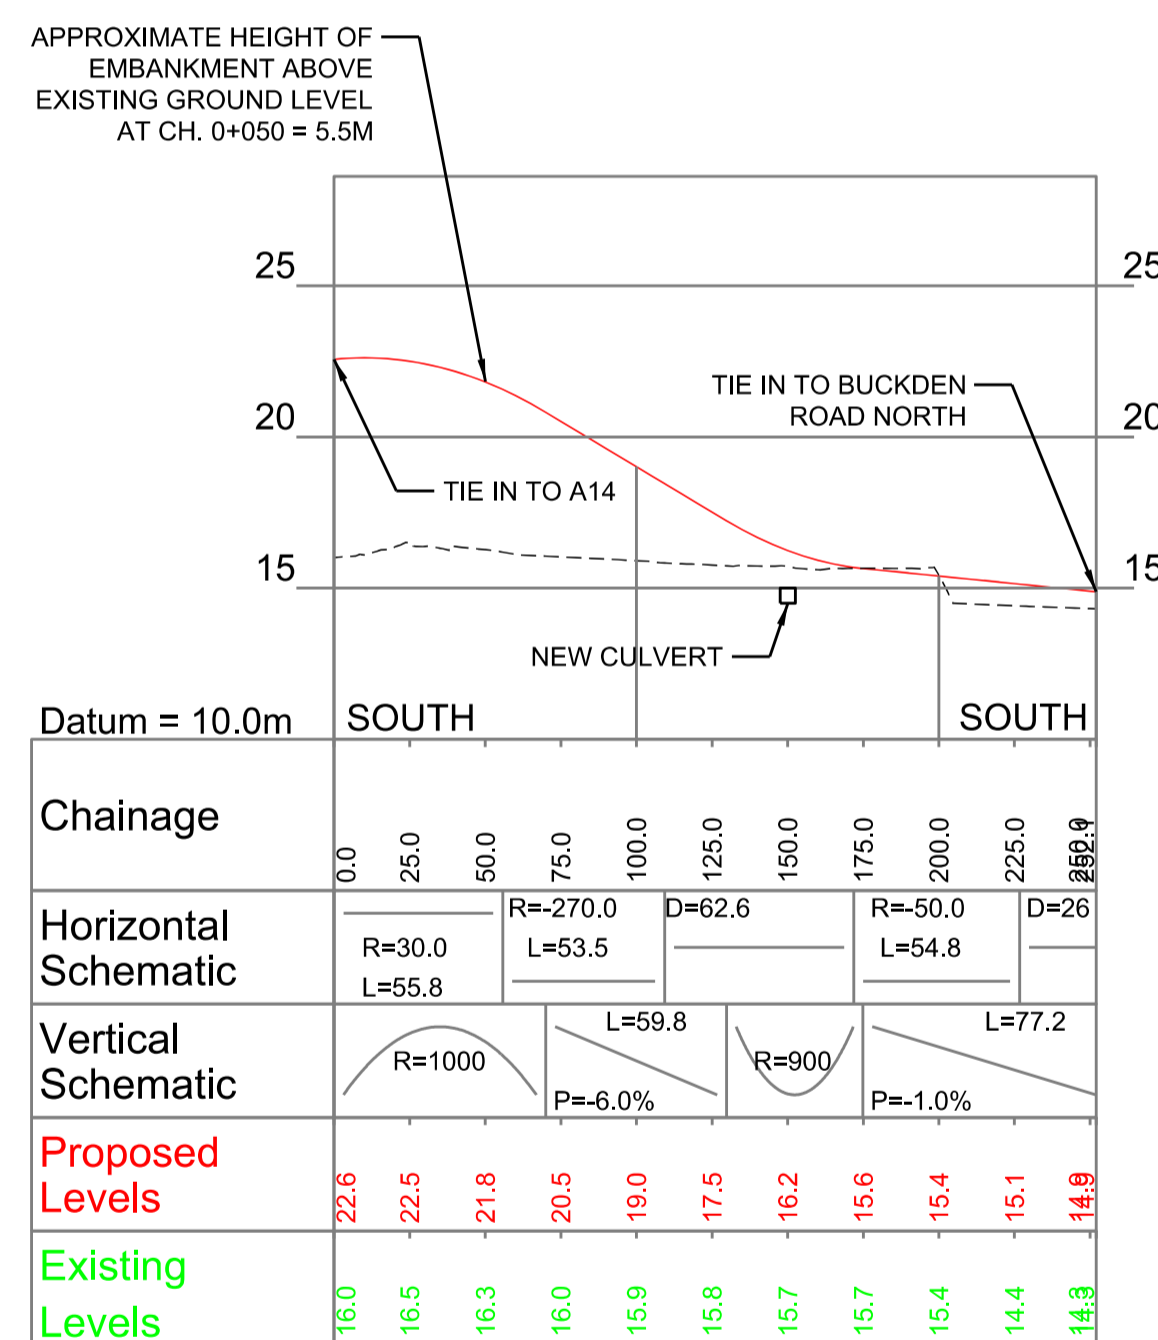


**A14 EASTBOUND MAINTENANCE ONSLIP WORK NO. 5 - WORKS PLANS SHEET NO. 7 (GENERAL ARRANGEMENT SHEET NO. 5)**

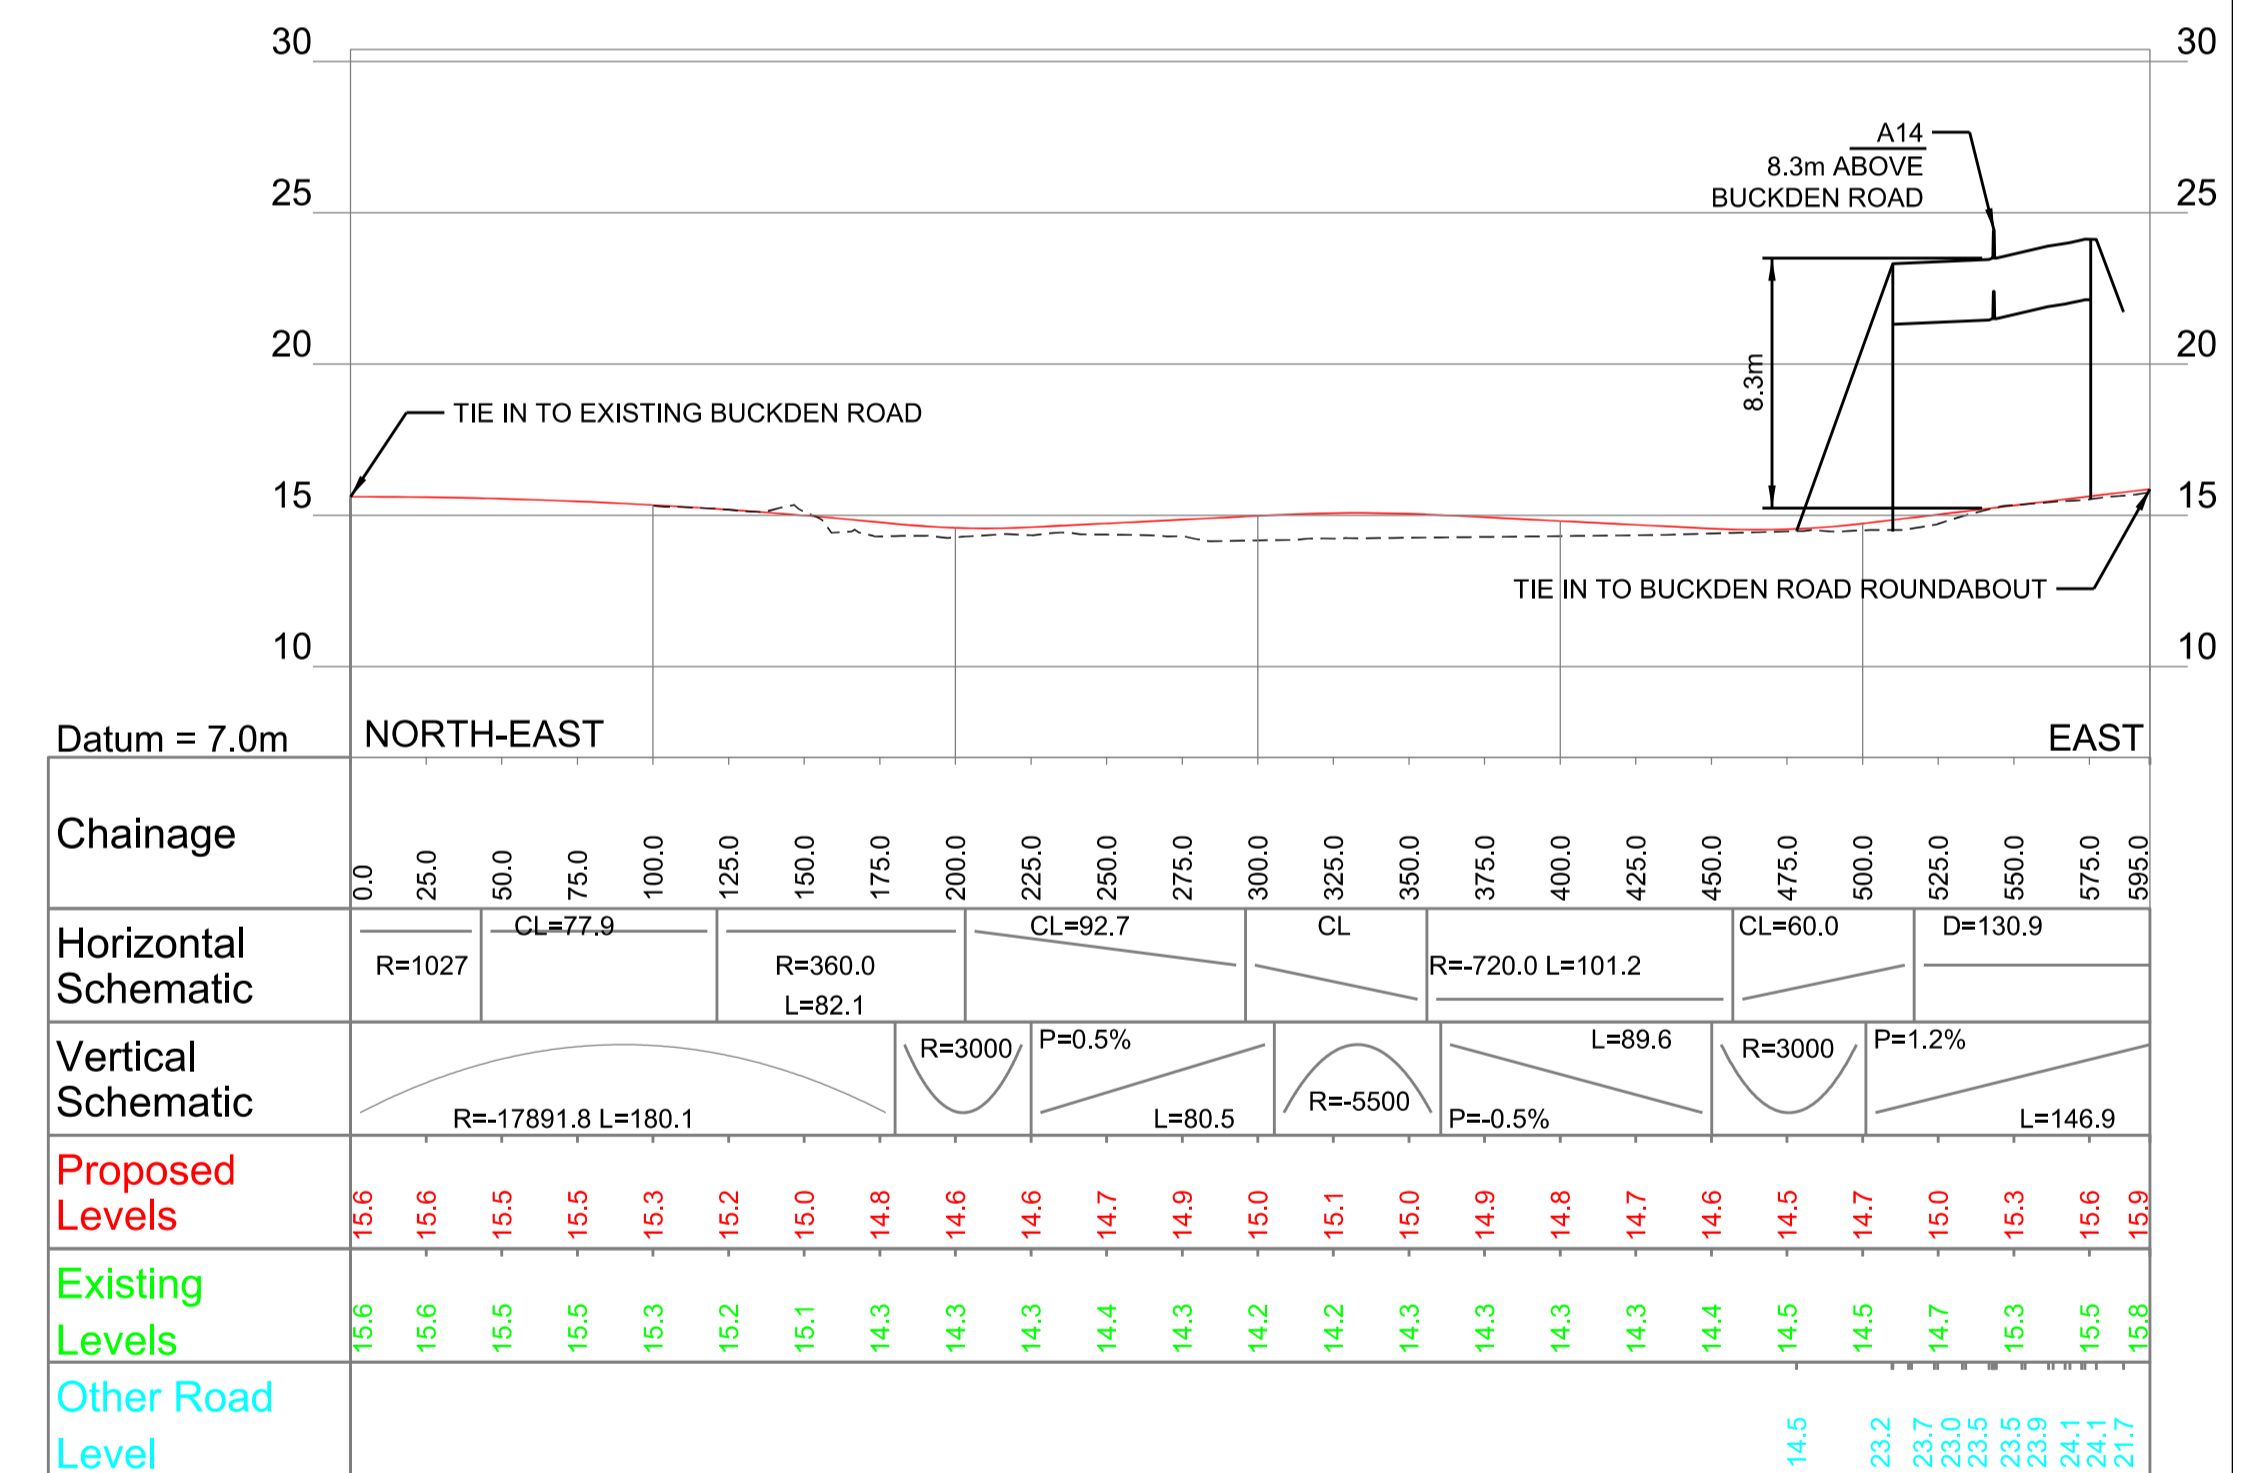

**BUCKDEN ROAD NORTH WORK NO. 9 - WORKS PLANS SHEET NO. 7 (GENERAL ARRANGEMENT SHEET NO. 5 & 6)**

- NOTES**
- All dimensions in metres unless otherwise stated.
  - These Engineering Sections should be read in conjunction with the Works Plans.

All levels relate to Ordnance Survey Datum (OSGB36) using the current Ordnance Survey transformation (OSTN02/OSGM02)

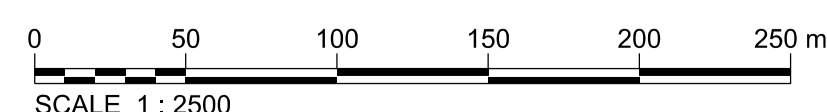

2	19/12/18	DCO NON-MATERIAL CHANGE ISSUE	OG	AW	AW	PB
Rev	Rev. Date	Purpose of revision	Drawn	Checked	Rev'd	Appr'd

This drawing is not to be used in whole or part other than for the intended purpose and project as defined on this drawing. Refer to the contract for full terms and conditions.

This map is based on Ordnance Survey material with the permission of Ordnance Survey on behalf of the controller of Her Majesty's Stationery Office. © Crown copyright. Unauthorised reproduction infringes Crown copyright and may lead to prosecution or civil proceedings. Highways Agency 100018928, 2008.

<b>JACOBS</b> Simpson House, 6 Cherry Orchard Road, Croydon, Surrey, CR9 6BE Tel: +44(0)208 886 8212 Fax: +44(0) 208 681 2499 www.jacobs.com		Drawing title <b>ENGINEERING SECTIONS BUCKDEN ROAD SHEET 18 OF 59 REGULATIONS 5(2)(o) &amp; (p) &amp; 6(2)</b>	
Client <b>highways england</b>		Drawing suitability DCO Non-Material Change Issue	
Project <b>A14 CAMBRIDGE TO HUNTINGDON IMPROVEMENT SCHEME</b>		Scale 1:2500@A1, 1:5000@A3	
		Drawing number <b>A14-ARP-ZZ-00-DR-Z-04018</b>	
		Rev <b>2</b>	