

THE PLANNING ACT 2008

**M4 (JUNCTIONS 3 TO 12) (SMART MOTORWAY) DEVELOPMENT CONSENT
ORDER APPLICATION**

TR010019


Response to Second Written Questions

Compulsory Acquisition

**Appendix B - Plan showing relationship between
planning permission 0/2006/8687 (Persimmon Homes
and Bovis Homes) and the Scheme**

Deadline V - 8 January 2016

This map is reproduced from Ordnance Survey material with permission of Ordnance Survey on behalf of the Controller of Her Majesty's Stationery Office © Crown Copyright. Unauthorised reproduction infringes Crown Copyright and may lead to prosecution or civil proceedings. Highways Agency 100030649 2014

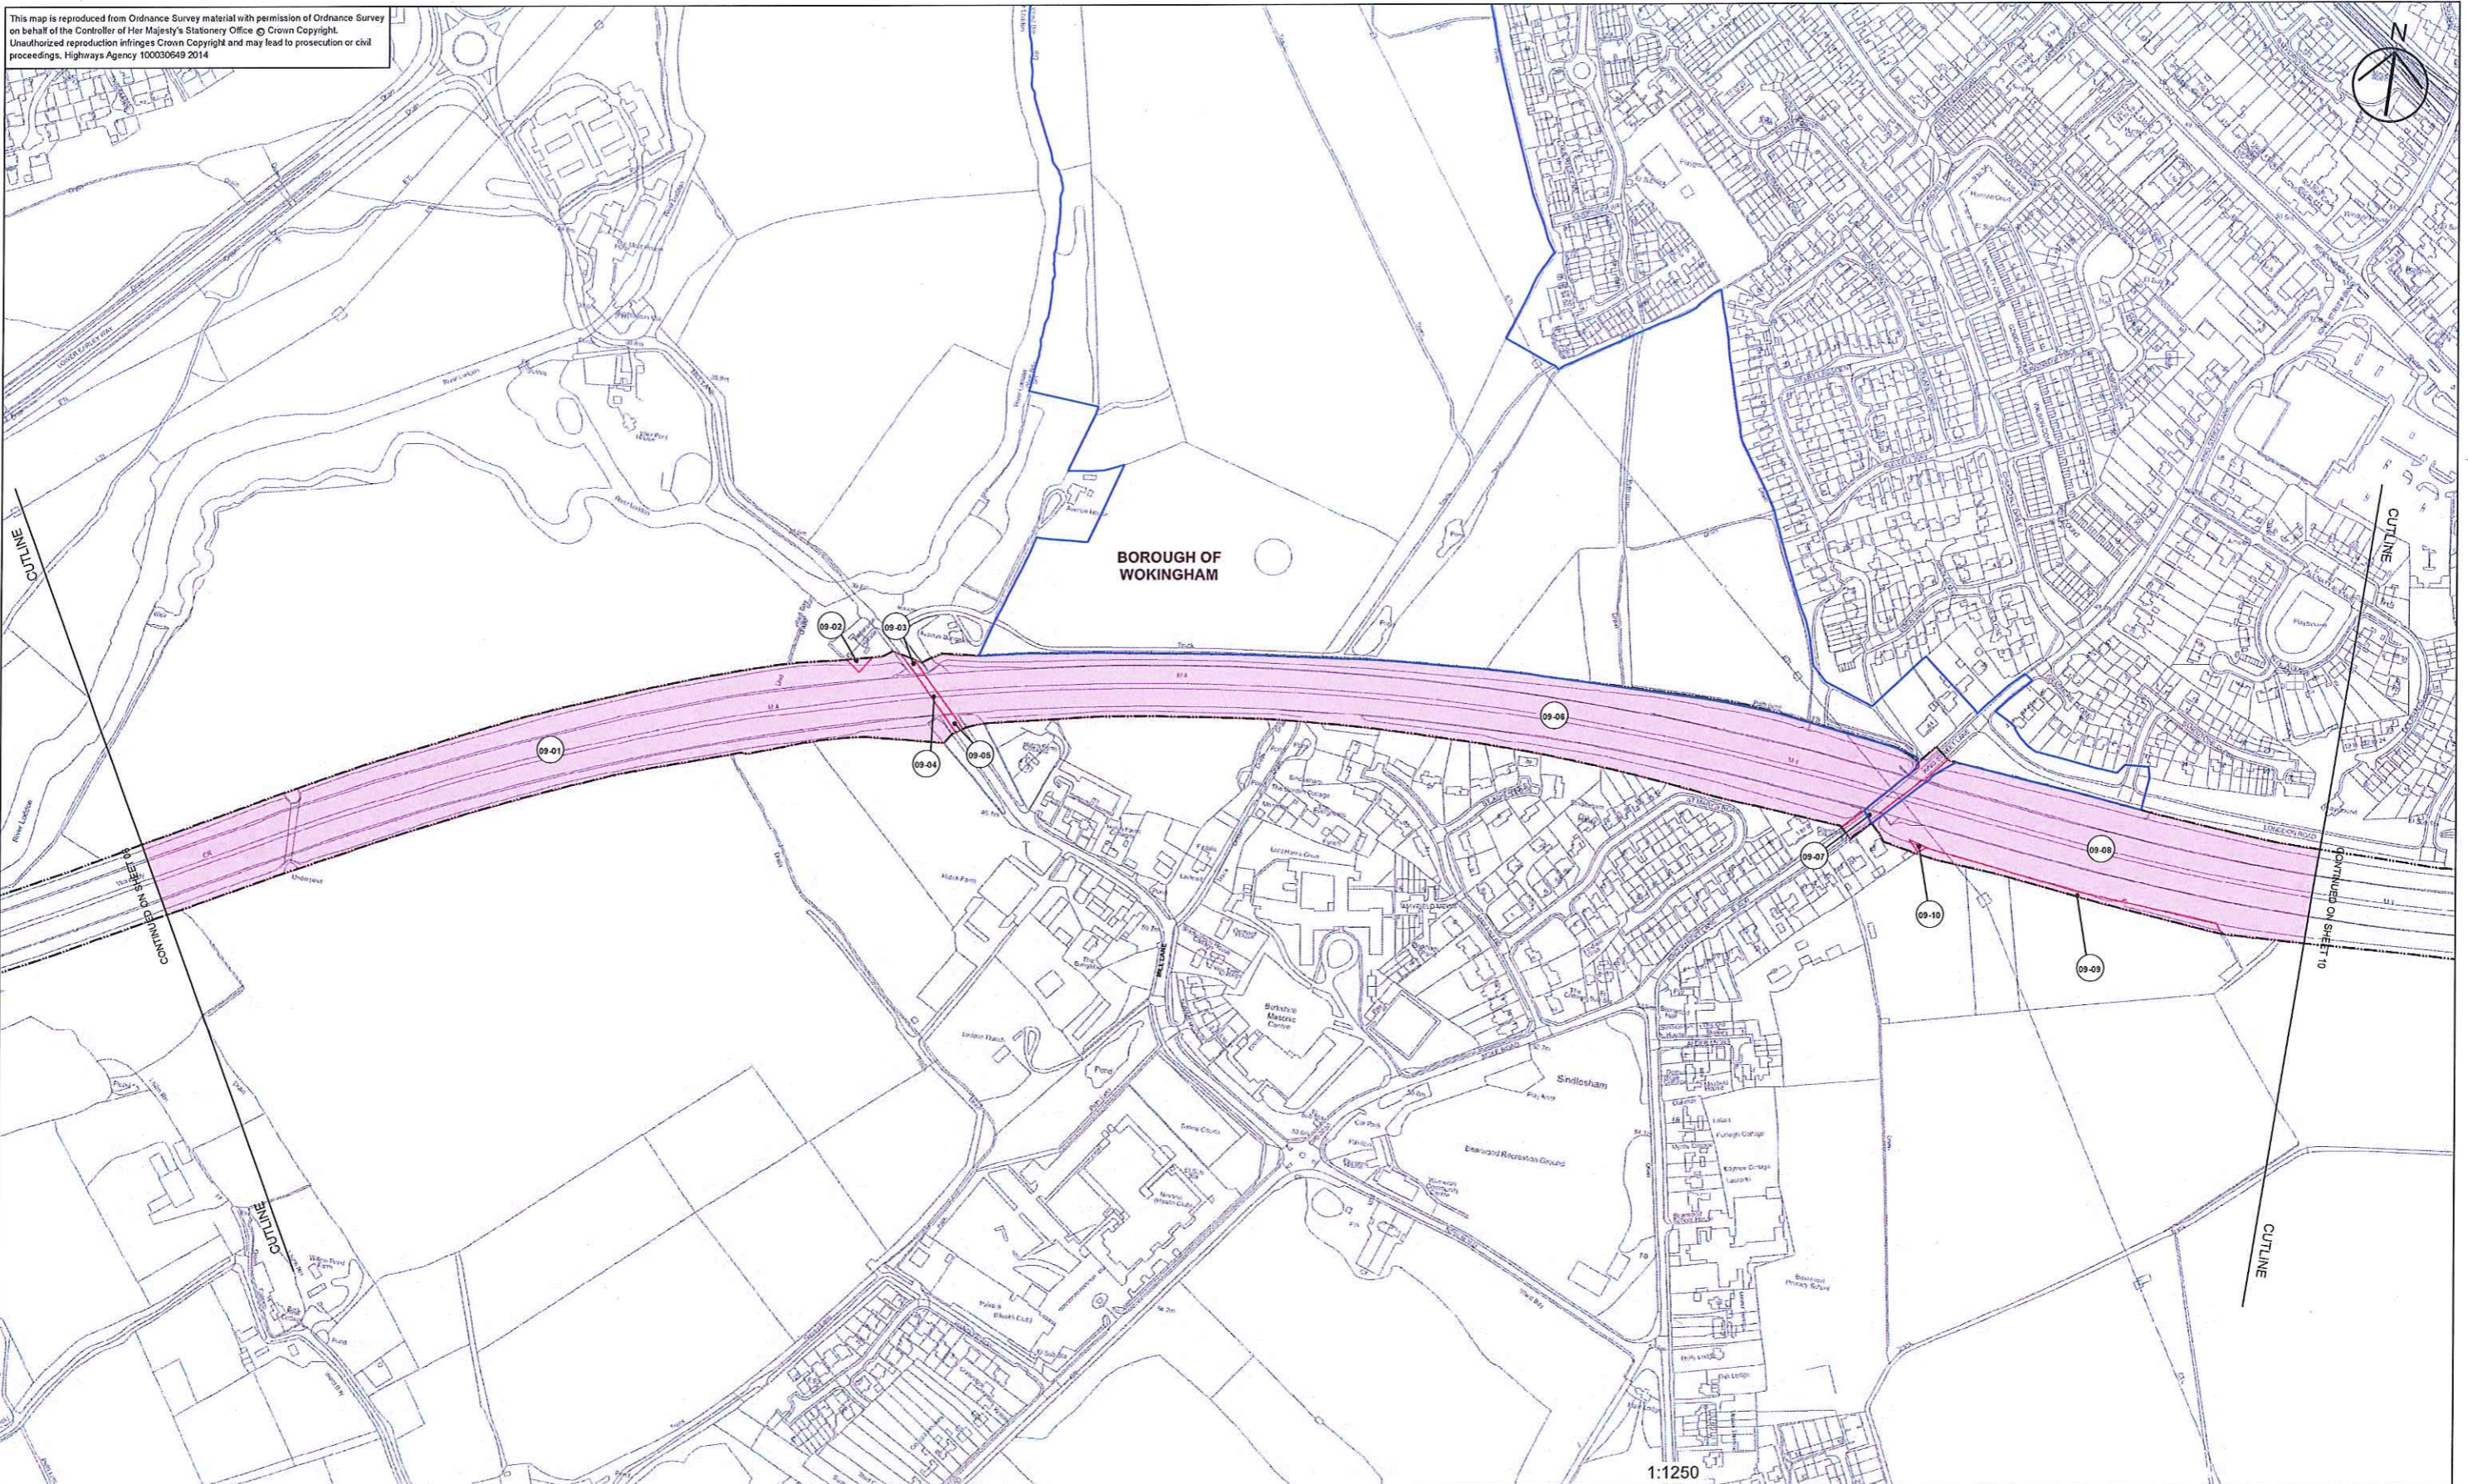


Rev #	Revision Date	Revision Details	Drawn	Check	Review	Apprd
4F	NOV 2015	SUBMITTED WITH DEADLINE II SUBMISSION	IM	SH	SF	GM
4R	OCT 2015	FOR REVIEW PRIOR TO DEADLINE II SUBMISSION	IM	SH	SF	GM
3F	MAR 2015	SUBMITTED WITH DCO APPLICATION	IM	SH	SF	GM
2F	MAR 2015	FOR REVIEW PRIOR TO DCO APPLICATION	IM	SH	SF	GM
2R	MAR 2015	FOR REVIEW PRIOR TO DCO APPLICATION	IM	SH	SF	GM
1R	FEB 2015	ISSUED FOR REVIEW	IM	SH	SF	GM
00	JAN 2015	DRAFT	IM	SH	SF	GM

NOTES

LEGEND

- Unrestricted Powers to Acquire or Use Land
- Powers Limited to Temporary Use of Land
- Unrestricted Powers to Acquire or Use Land at Motorway Level, Powers Limited to Temporary Use of Land Below Motorway Level
- Unrestricted Powers to Acquire or Use Land at Motorway Level, Powers Limited to Acquisition of Permanent Rights and Temporary Use of Land Below Motorway Level
- Planning Permission O/2006/8687

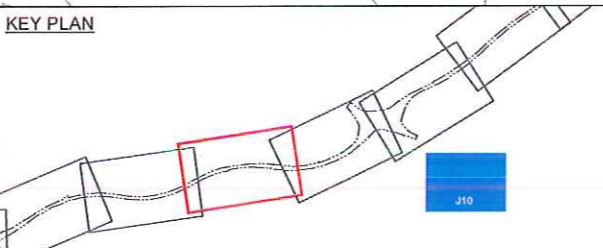

1:1250

 	 Highways Agency The Cube 199 Wharfside Street Birmingham B1 1RN	Job Title M4 JUNCTIONS 3 TO 12 SMART MOTORWAY Drawing Title LAND PLANS INCLUDING CROWN LAND REGULATIONS (5)(2)(i) AND 5(2)(n) SHEET 9 OF 31 WINNERSH Drawing Number TR010019 - 2.2
Alliance Document Reference 514451-MUH-ML-ZZ-SK-LR-301387		Rev 4F Scale at A1 AS SHOWN