



This map is reproduced from Ordnance Survey material with permission of Ordnance Survey on behalf of the Controller of Her Majesty's Stationery Office © Crown Copyright. Unauthorized reproduction infringes Crown Copyright and may lead to prosecution or civil proceedings. Highways Agency 100030649 2016

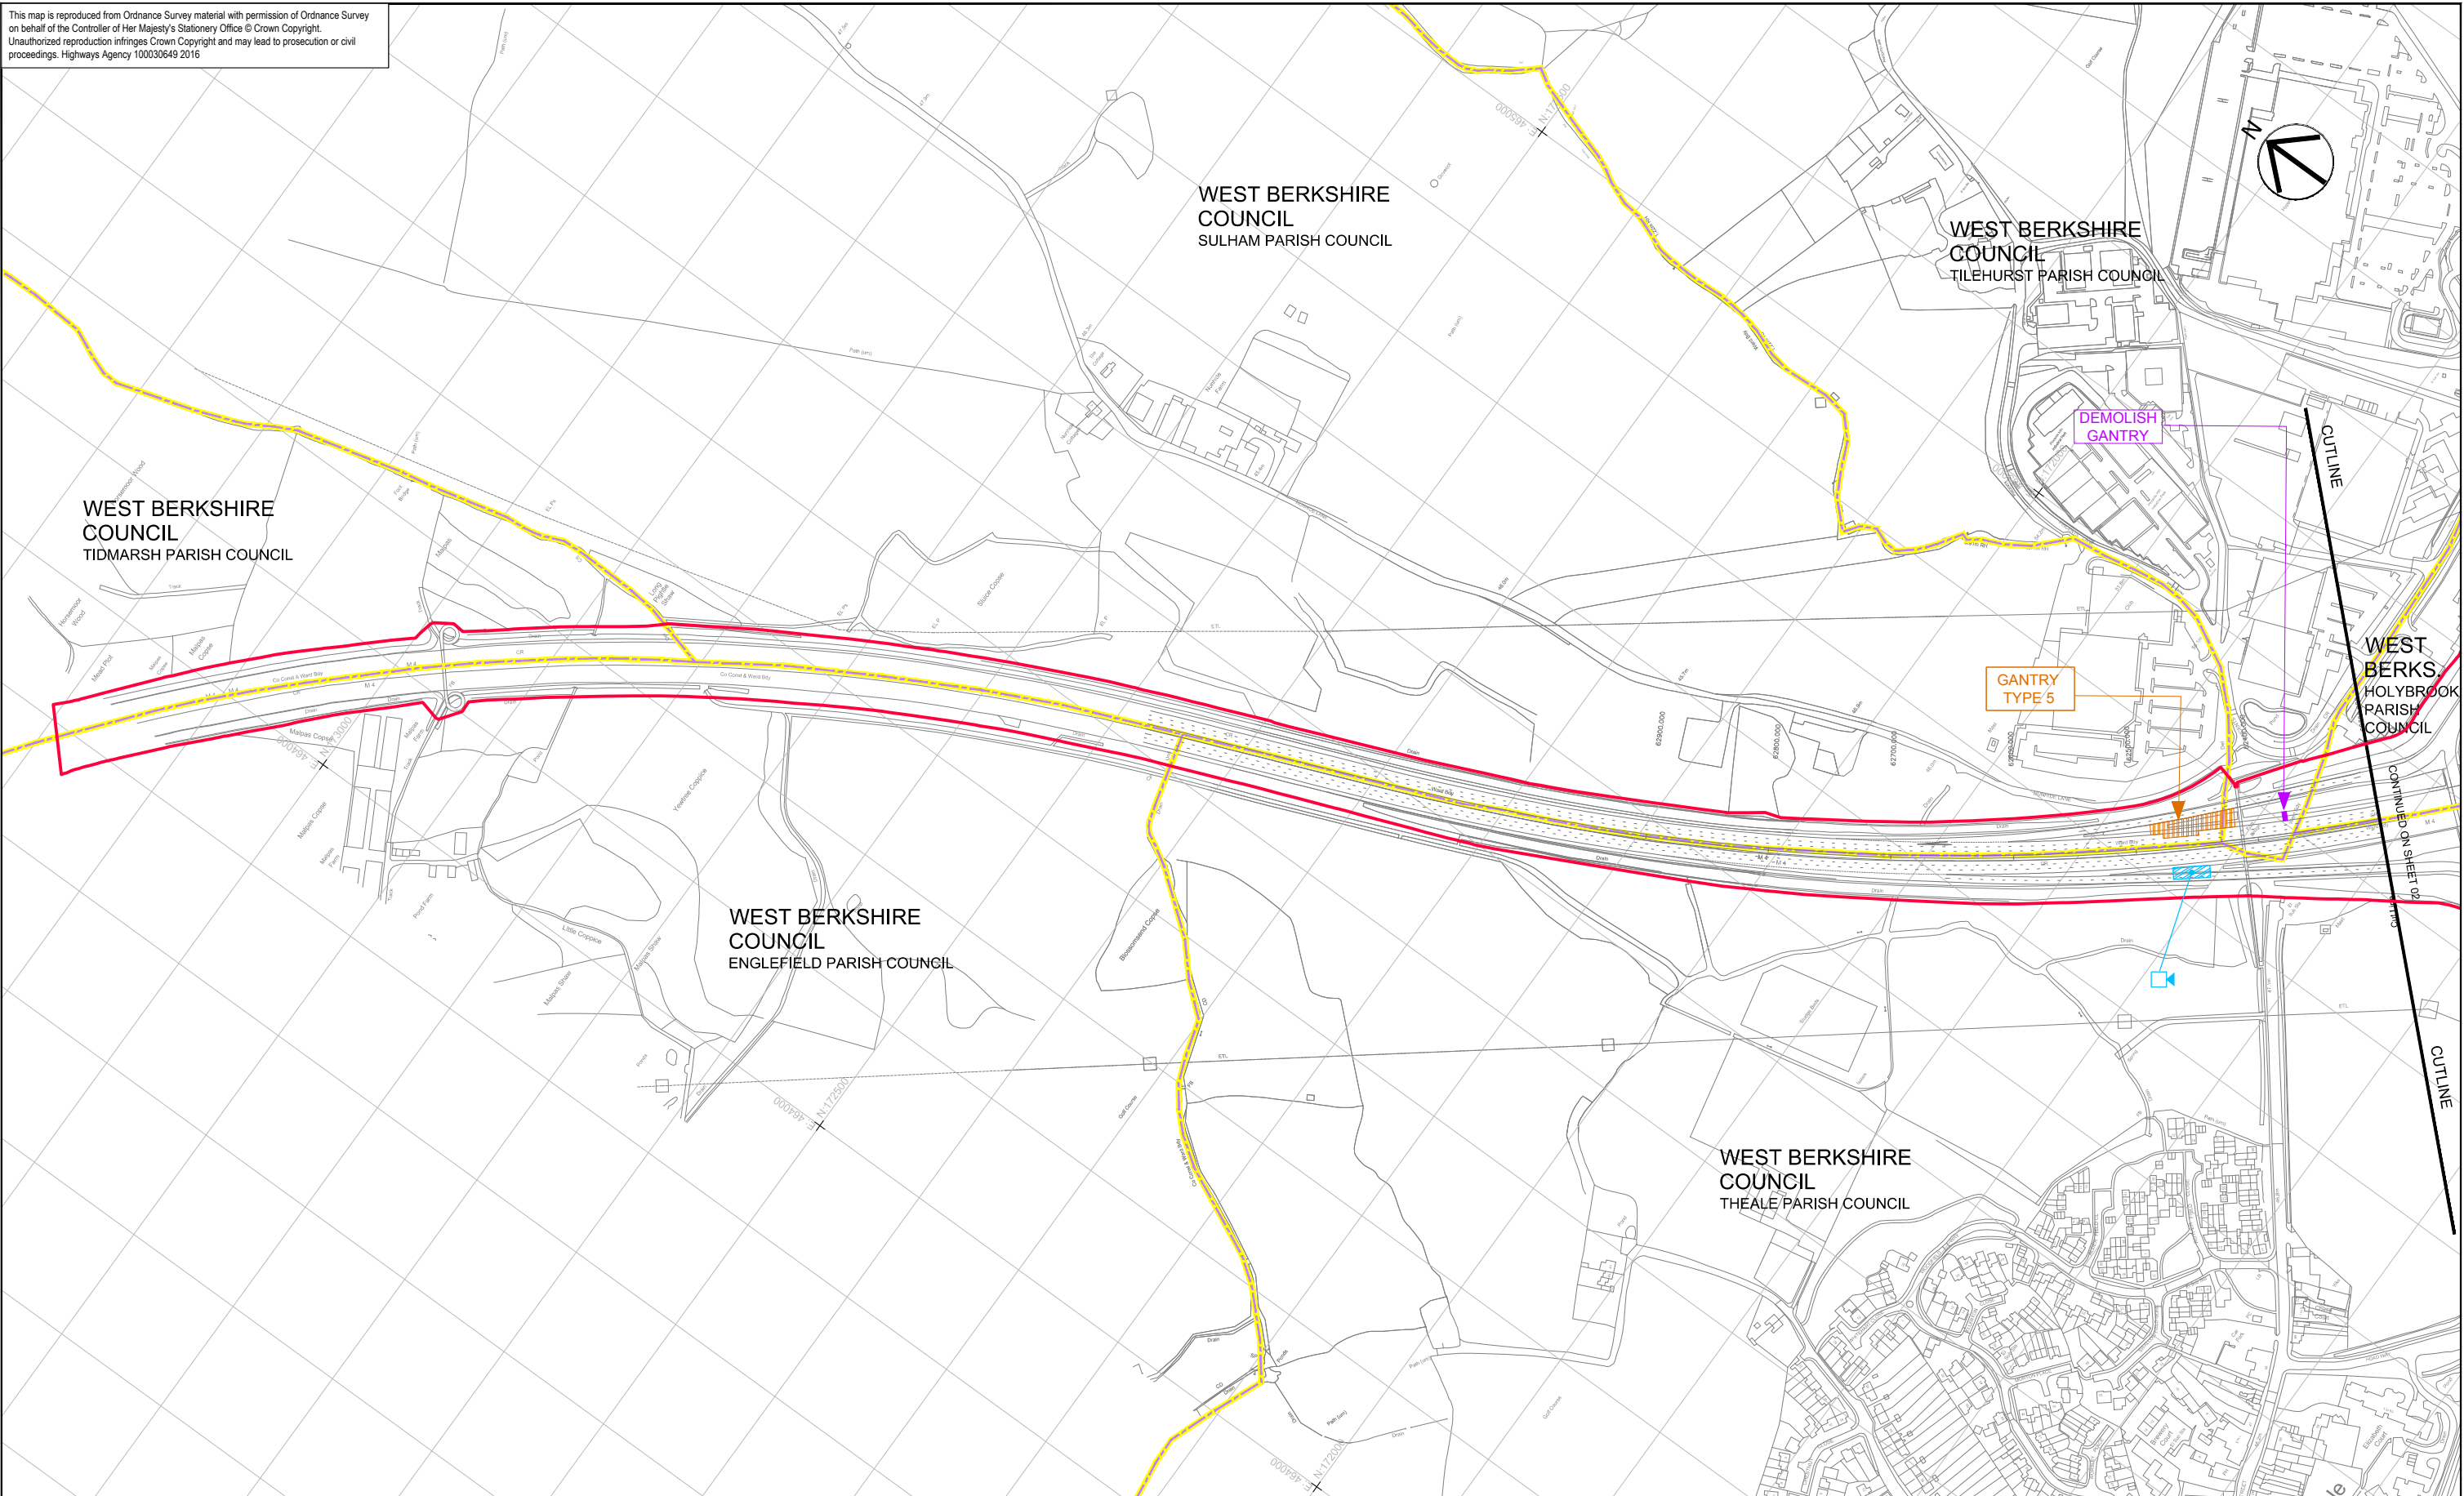

| | | |
|--------------|-----|-----|
| 0 | 100 | 200 |
| SCALE 1:2500 | | |
| Metres | | |

| Rev # | Revision Date | Revision Details | Drawn | Check | Review | App'd |
|-------|---------------|--|-------|-------|--------|-------|
| 4F | 05/02/2016 | CCTV provision updated following high level survey results | LE | RR | GM | BIV |
| 3F | 08/01/2016 | UPDATED FOR DCO DEADLINE V SUBMISSION | LE | RR | GM | BIV |
| 2F | 20/03/2015 | SUBMITTED WITH DCO APPLICATION | LE | RR | GM | BIV |
| 1R | 06/03/2015 | ISSUED FOR REVIEW | LE | RR | GM | BIV |
| D | 29/01/2015 | ORIGINAL | LE | RR | GM | BIV |

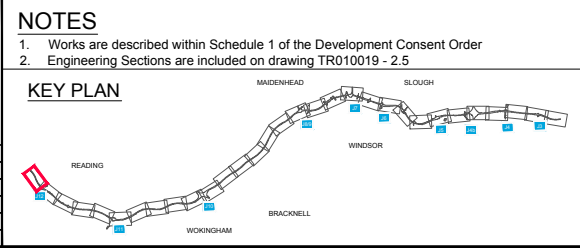

LEGEND:

- Order limits
- Parish boundary
- Local authority boundary
- Linear Work Item Centreline
- Non-linear Work Boundary
- Limit Of Scheduled Work
- Construction Compounds

Items Included In Numbered Work Items

- GANTRY
- TYPE 1
- TYPE 2
- TYPE 3
- TYPE 4
- TYPE 5
- TYPE 6
- DEMOLISH GANTRY

RE-USED GANTRY

- TYPE 7
- TYPE 8

ERA/POP

- ERA
- ERA/POP
- SIGN

RE-used Gantry

- Portal Type Gantry
- Signal Cantilever
- Proposed Emergency Refuge Area (ERA)
- Proposed ERA with Police Observation Platform (POP)
- Proposed new CCTV Camera
- Post Mounted Sign in verge

Engineering Section (arrows indicate direction of view - refer to Note 2)



highways england

Highways England
Major Projects
Piscatory Gate
Stone Street
Manchester
M1 2WD

Alliance Document Reference
514451-MUH-ML-ZZ-DR-WP-301288

Rev 4F
Scale at A1
1:2500

| | |
|----------------|---|
| Job Title | M4 JUNCTIONS 3 TO 12 SMART MOTORWAY |
| Drawing Title | WORKS PLAN REGULATIONS 5(2)(j) & 5(2)(p) SHEET 01 OF 31 THEALE |
| Drawing Number | TR010019 - 2.3 |

CONTINUED ON SHEET 02

CUTLINE