



This map is reproduced from Ordnance Survey material with permission of Ordnance Survey on behalf of the Controller of Her Majesty's Stationery Office © Crown Copyright. Unauthorized reproduction infringes Crown Copyright and may lead to prosecution or civil proceedings. Highways Agency 100030649 2016

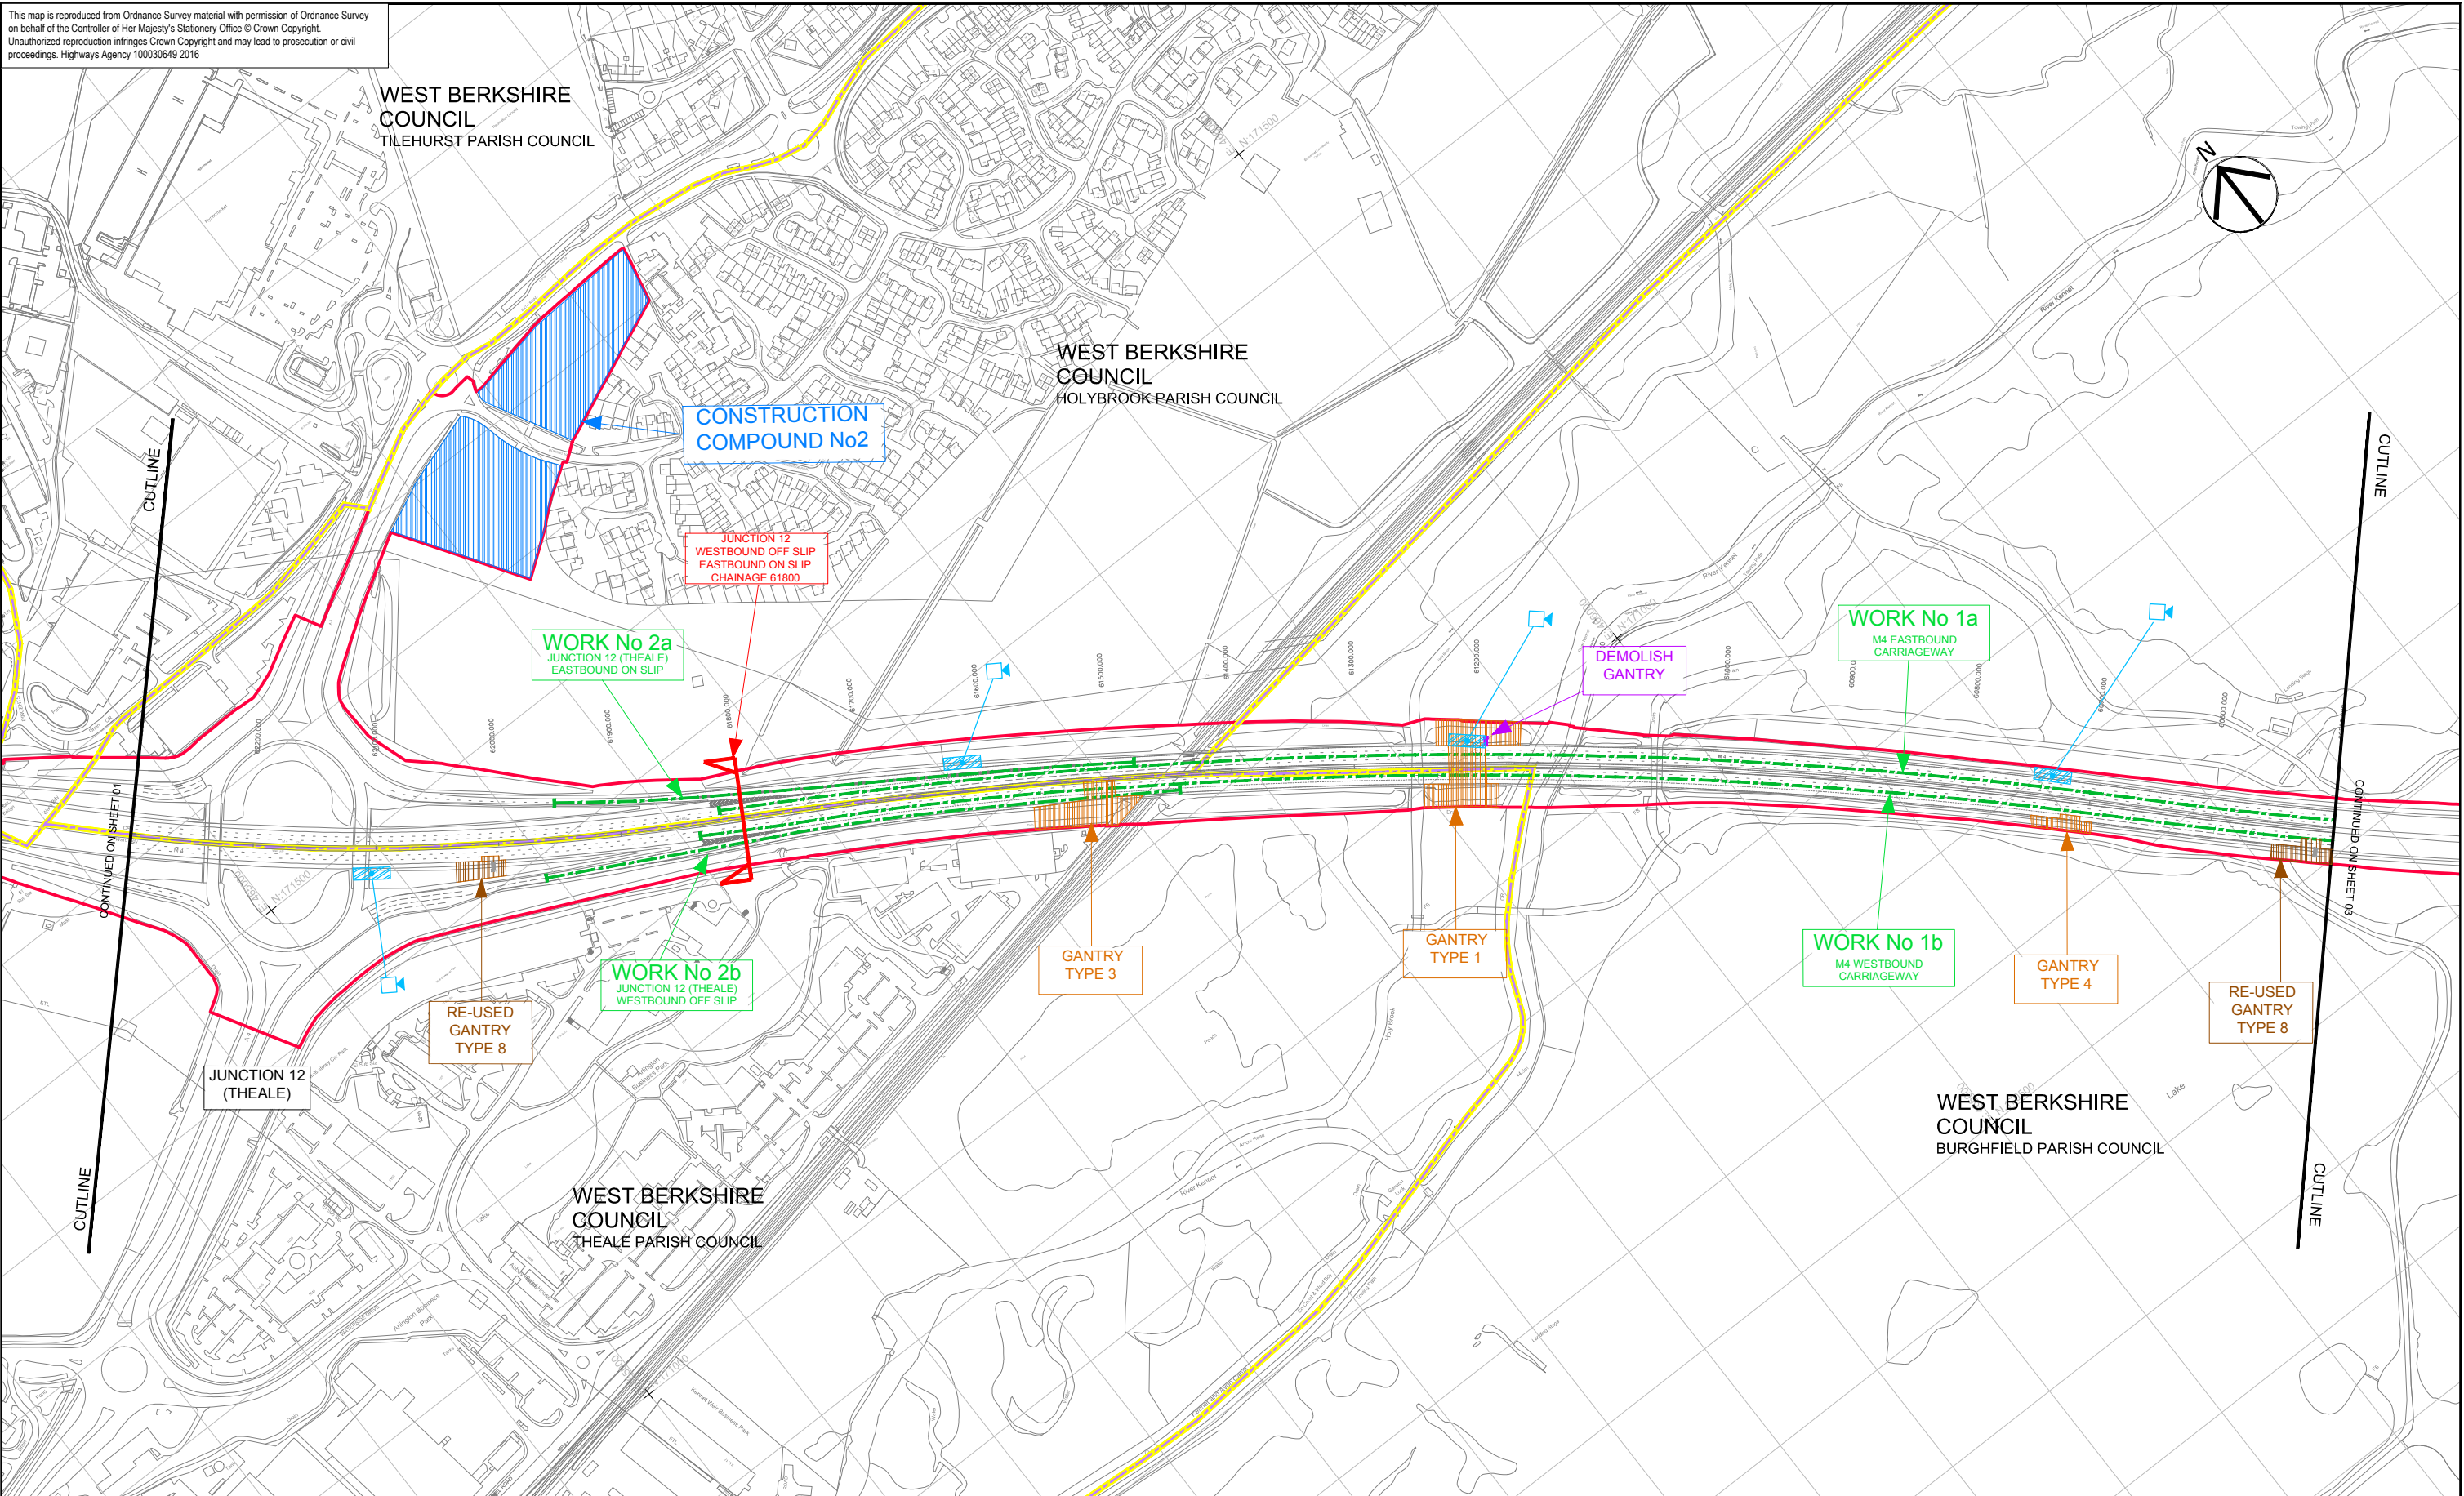

0	100	200
SCALE 1:2500		
Metres		

Rev #	Revision Date	Revision Details	Drawn	Check	Review	App'd
4F	05/02/2016	CCTV provision updated following high level survey results	LE	RR	GM	BW
3F	08/01/2016	UPDATED FOR DCO DEADLINE V SUBMISSION	LE	RR	GM	BW
2F	20/03/2015	SUBMITTED WITH DCO APPLICATION	LE	RR	GM	BW
1R	06/03/2015	ISSUED FOR REVIEW	LE	RR	GM	BW
D	29/01/2015	ORIGINAL	LE	RR	GM	BW

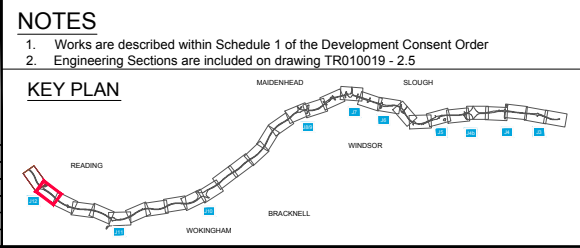

LEGEND:

- Order limits
- Parish boundary
- Local authority boundary
- Linear Work Item Centreline
- Non-linear Work Boundary
- Limit Of Scheduled Work
- Construction Compounds

Items Included in Numbered Work Items

- GANTRY TYPE 1
- GANTRY TYPE 2
- GANTRY TYPE 3
- GANTRY TYPE 4
- GANTRY TYPE 5
- GANTRY TYPE 6
- DEMOLISH GANTRY
- RE-USED GANTRY TYPE 7
- RE-USED GANTRY TYPE 8
- ERA
- ERA/POP
- SIGN
- Proposed New Gantry Area
- Proposed New Gantry
- Super-span Portal
- Single Carriageway Portal
- Super-span Cantilever
- Signal only Cantilever
- Signal Cantilever MS4
- Signal Cantilever MS3
- Existing Gantry to be demolished
- Re-used Gantry
- Portal Type Gantry
- Signal Cantilever
- Proposed Emergency Refuge Area (ERA)
- Proposed ERA with Police Observation Platform (POP)
- Proposed new CCTV Camera
- Post Mounted Sign in verge
- Engineering Section (arrows indicate direction of view - refer to Note 2)



highways england

Highways England
Major Projects
Piccadilly Gate
Stave Street
Manchester
M1 2WD

Alliance Document Reference
514451-MUH-ML-ZZ-DR-WP-301289

Rev 4F
Scale at A1
1:2500

Job Title	M4 JUNCTIONS 3 TO 12 SMART MOTORWAY
Drawing Title	WORKS PLAN REGULATIONS 5(2)(j) & 5(2)(p) SHEET 02 OF 31 CALCOT
Drawing Number	TR010019 - 2.3