



This map is reproduced from Ordnance Survey material with permission of Ordnance Survey on behalf of the Controller of Her Majesty's Stationery Office © Crown Copyright. Unauthorised reproduction infringes Crown Copyright and may lead to prosecution or civil proceedings. Highways Agency 100030649 2016

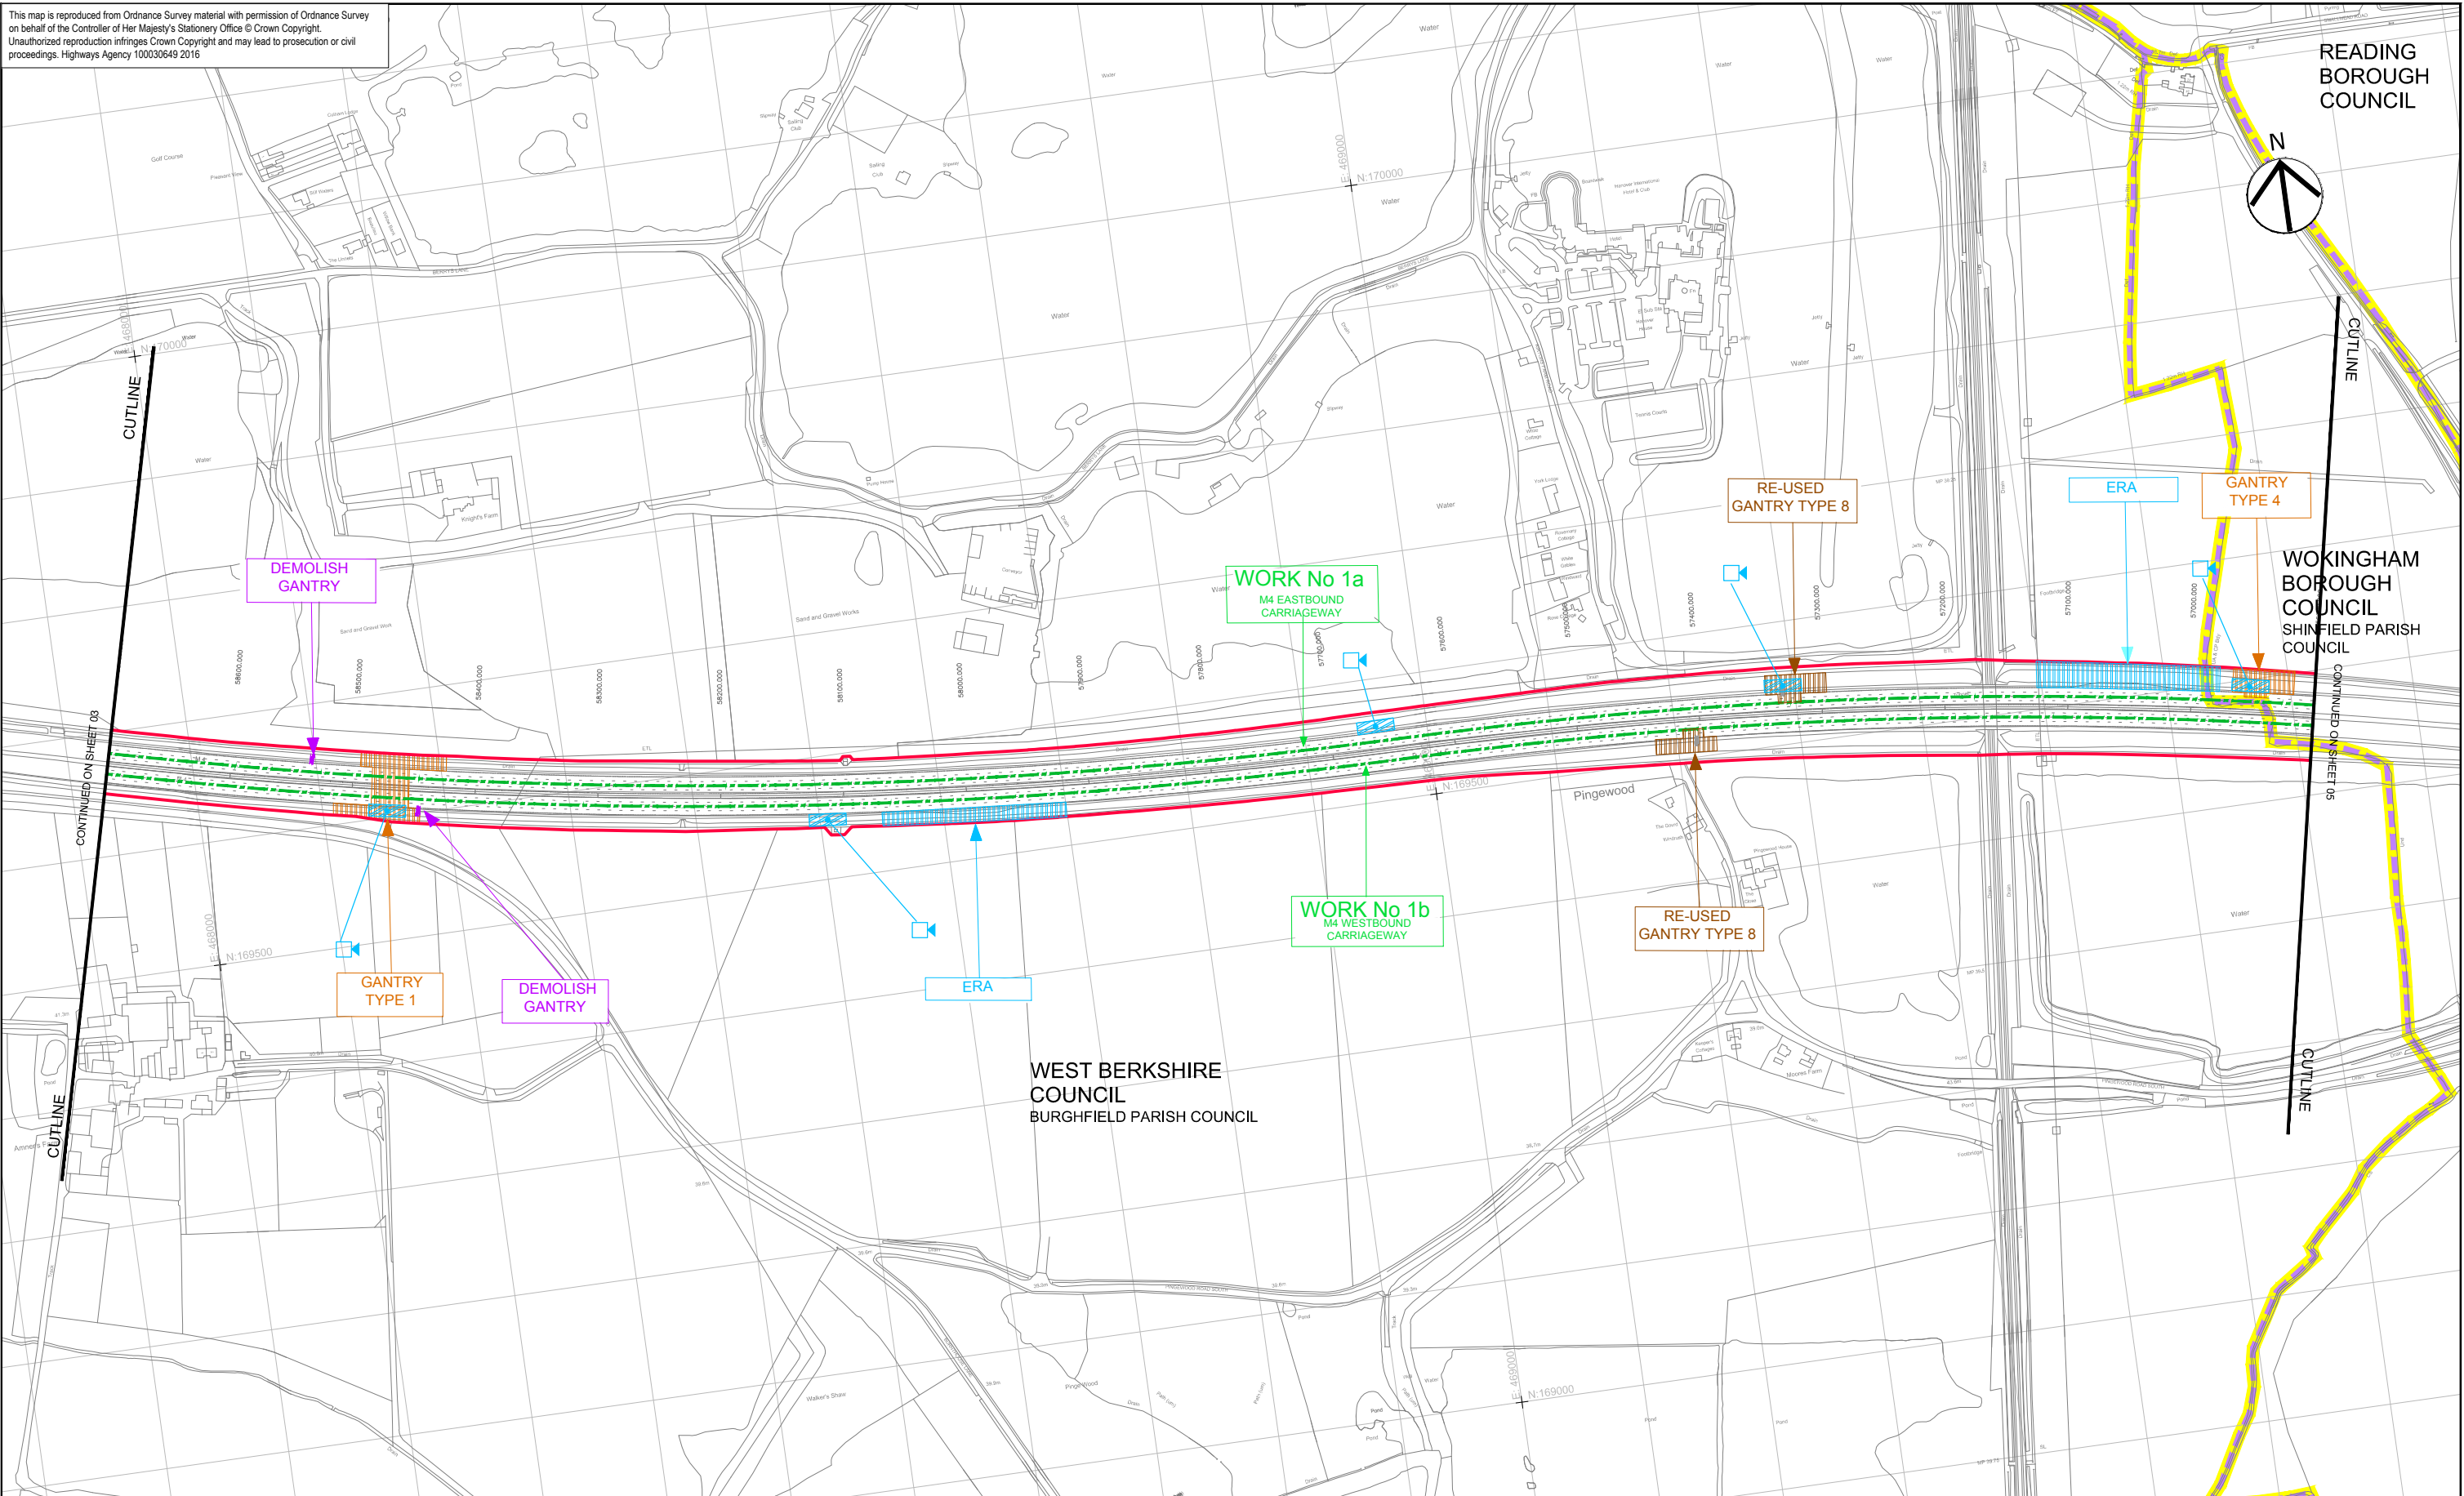

0	100	200
SCALE 1:2500		
Metres		

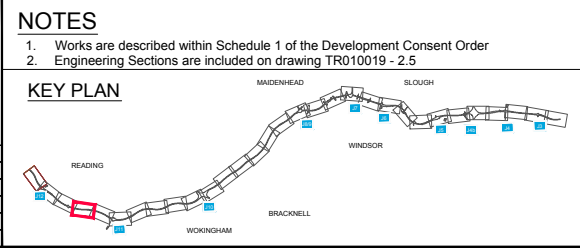

LEGEND:

- Order limits
- Parish boundary
- Local authority boundary
- Linear Work Item Centreline
- Non-linear Work Boundary
- Limit Of Scheduled Work
- Construction Compounds

Items Included in Numbered Work Items

- Proposed New Gantry Area
- Proposed New Gantry
- Super-span Portal
- Single Carriageway Portal
- Super-span Cantilever
- Sign only Cantilever
- Super-span MS4
- Signal Cantilever MS3
- Existing Gantry to be demolished

RE-USED GANTRY

- TYPE 7
- TYPE 8

ERA/ERA/POP

- ERA
- ERA/POP
- SIGN

RE-used Gantry

- Portal Type Gantry
- Signal Cantilever
- Proposed Emergency Refuge Area (ERA)
- Proposed ERA with Police Observation Platform (POP)
- Proposed new CCTV Camera
- Post Mounted Sign in verge

Engineering Section (arrows indicate direction of view - refer to Note 2)



highways england

Highways England
Major Projects
Priority Gate
Slough Street
Manchester
M1 2WD

Alliance Document Reference
514451-MUH-ML-ZZ-DR-WP-301291

Rev 4F
Scale at A1
1:2500

Job Title	M4 JUNCTIONS 3 TO 12 SMART MOTORWAY
Drawing Title	WORKS PLAN REGULATIONS 5(2)(j) & 5(2)(p) SHEET 04 OF 31 PINGEWOOD
Drawing Number	TR010019 - 2.3