


This map is reproduced from Ordnance Survey material with permission of Ordnance Survey on behalf of the Controller of Her Majesty's Stationery Office © Crown Copyright. Unauthorised reproduction infringes Crown Copyright and may lead to prosecution or civil proceedings. Highways Agency 100030649 2016

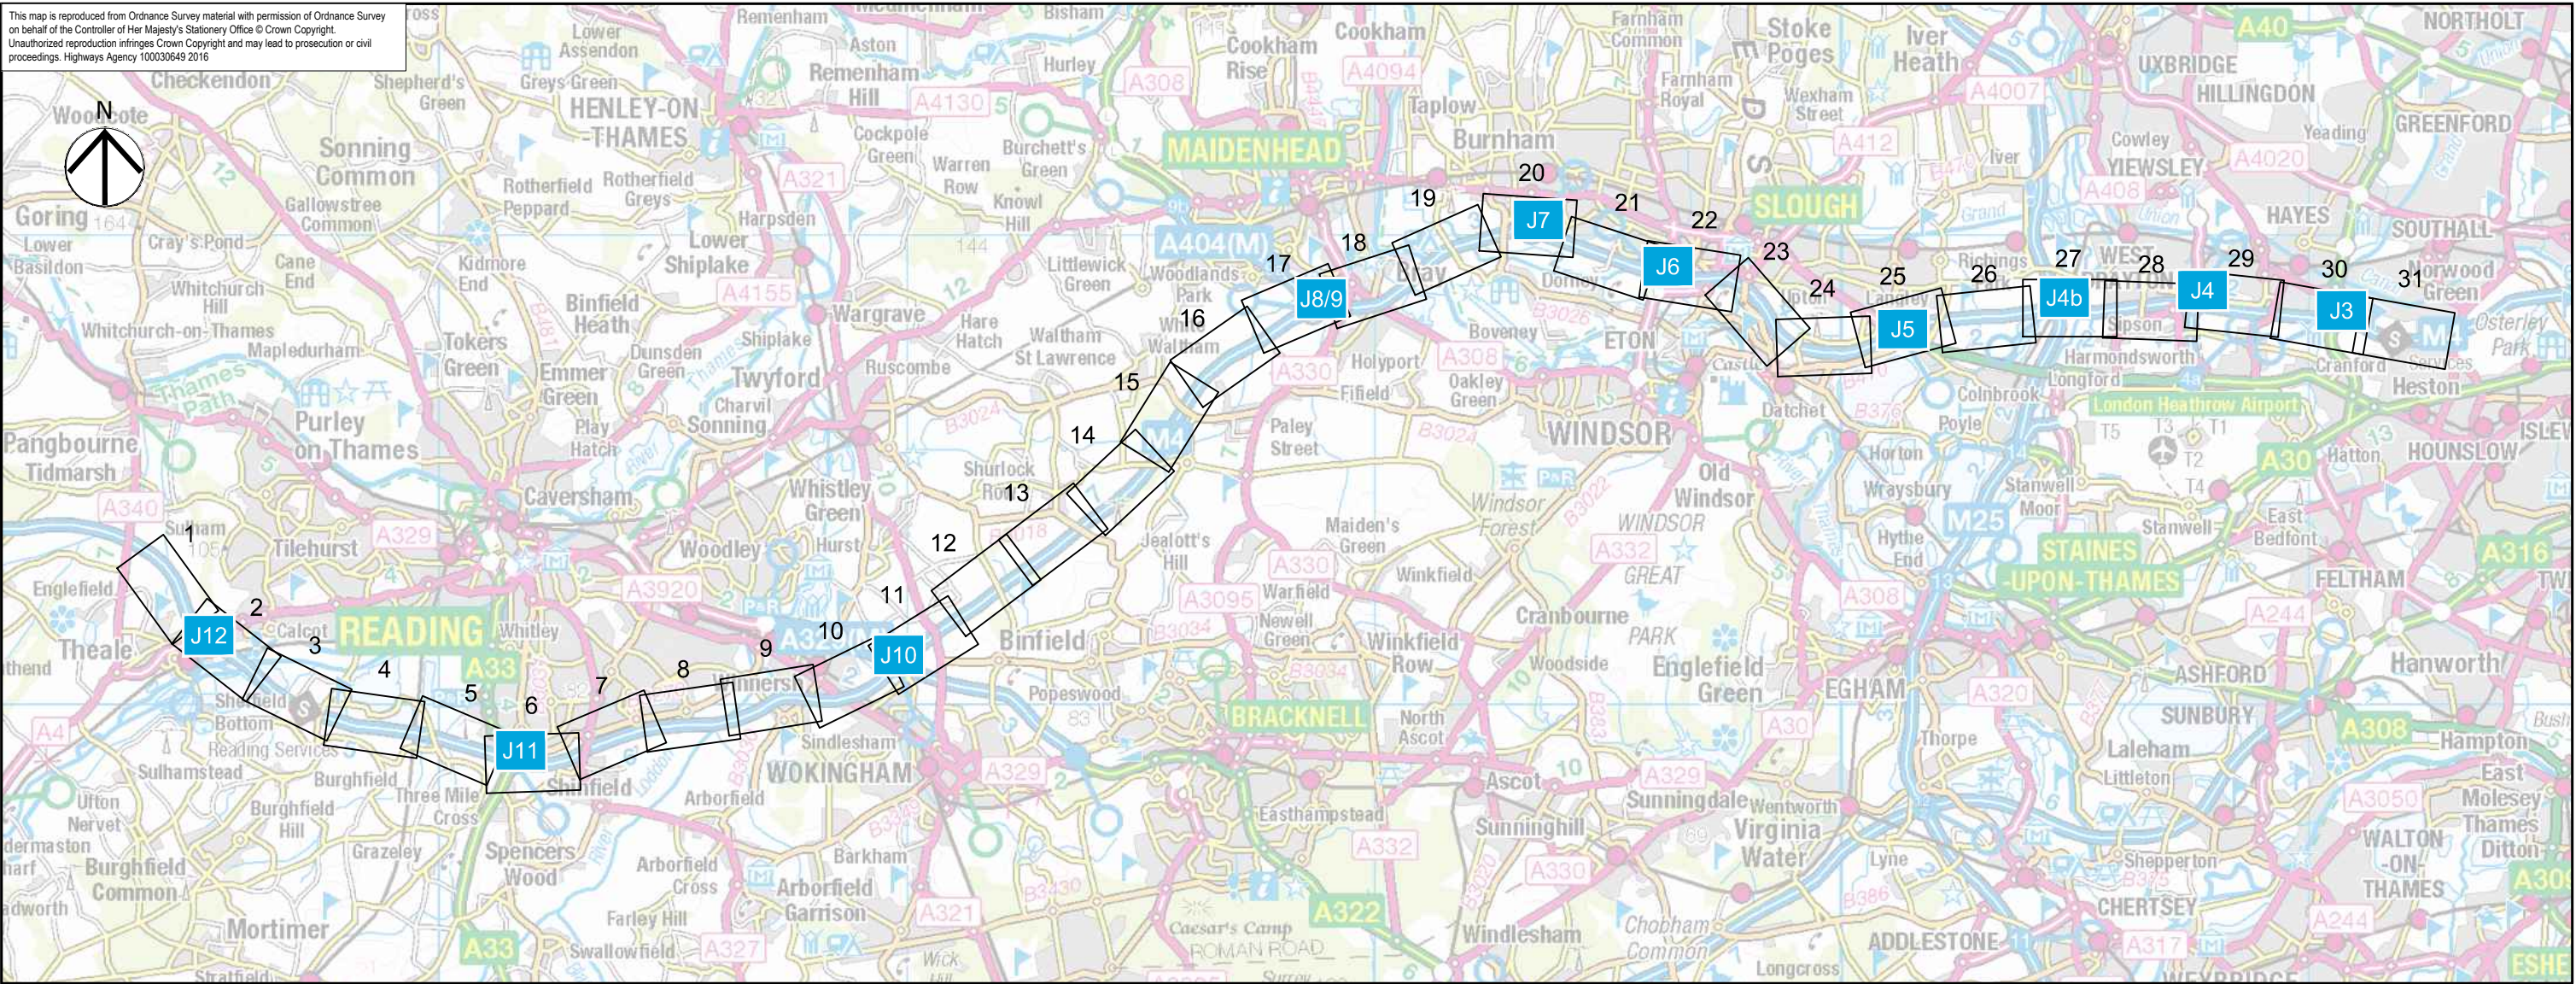

SHEET NUMBER	AREA NAME	SHEET NUMBER	AREA NAME	SHEET NUMBER	AREA NAME	SHEET NUMBER	AREA NAME
1	Theale	9	Winnersh	17	Holyport	25	Brands Hill
2	Calcot	10	Wokingham	18	Bray	26	Sutton
3	Reading Motorway Service Area	11	Bill Hill	19	Dorney Reach	27	M4/M25
4	Pingewood	12	The Straight Mile	20	Cippenham	28	West Drayton
5	Reading International Business Park	13	Hammond's Wood	21	Slough South	29	Harlington
6	Whitley	14	Beenham's Heath	22	Chalvey	30	Cranford
7	Lower Earley	15	Littlefield Green	23	Myrke	31	Heston
8	River Loddon	16	Paley Street	24	Datchet		

NOTES

- Works are described within Schedule 1 of the Development Consent Order
- This drawing is to be read in conjunction with Works Plan Sheet 1 to 31

4F	05/02/2016	CCTV provision updated following high level survey results	LE	RR	GM	BW
3F	08/01/2016	UPDATED FOR DCO DEADLINE V SUBMISSION	LE	RR	GM	BW
2F	20/03/2015	SUBMITTED WITH DCO APPLICATION	LE	RR	GM	BW
1R	06/03/2015	ISSUED FOR REVIEW	LE	RR	GM	BW
D	29/01/2015	ORIGINAL	LE	RR	GM	BW
Rev #	Revision Date	Revision Details	Drawn	Check	Review	App'd



Highways England
Major Projects
Peculiarly Gate
Stone Street
Manchester
M1 2WD

Alliance Document Reference
514451-MUH-ML-ZZ-DR-WP-301287

Rev 4F
Scale at A1
1:2500

Job Title M4 JUNCTIONS 3 TO 12
SMART MOTORWAY

Drawing Title WORKS PLAN
REGULATIONS 5(2)(j) & 5(2)(p)
KEY PLAN

Drawing Number TR010019 - 2.3