


This map is reproduced from Ordnance Survey material with permission of Ordnance Survey on behalf of the Controller of Her Majesty's Stationery Office © Crown Copyright. Unauthorised reproduction infringes Crown Copyright and may lead to prosecution or civil proceedings. Highways Agency 100030649 2016

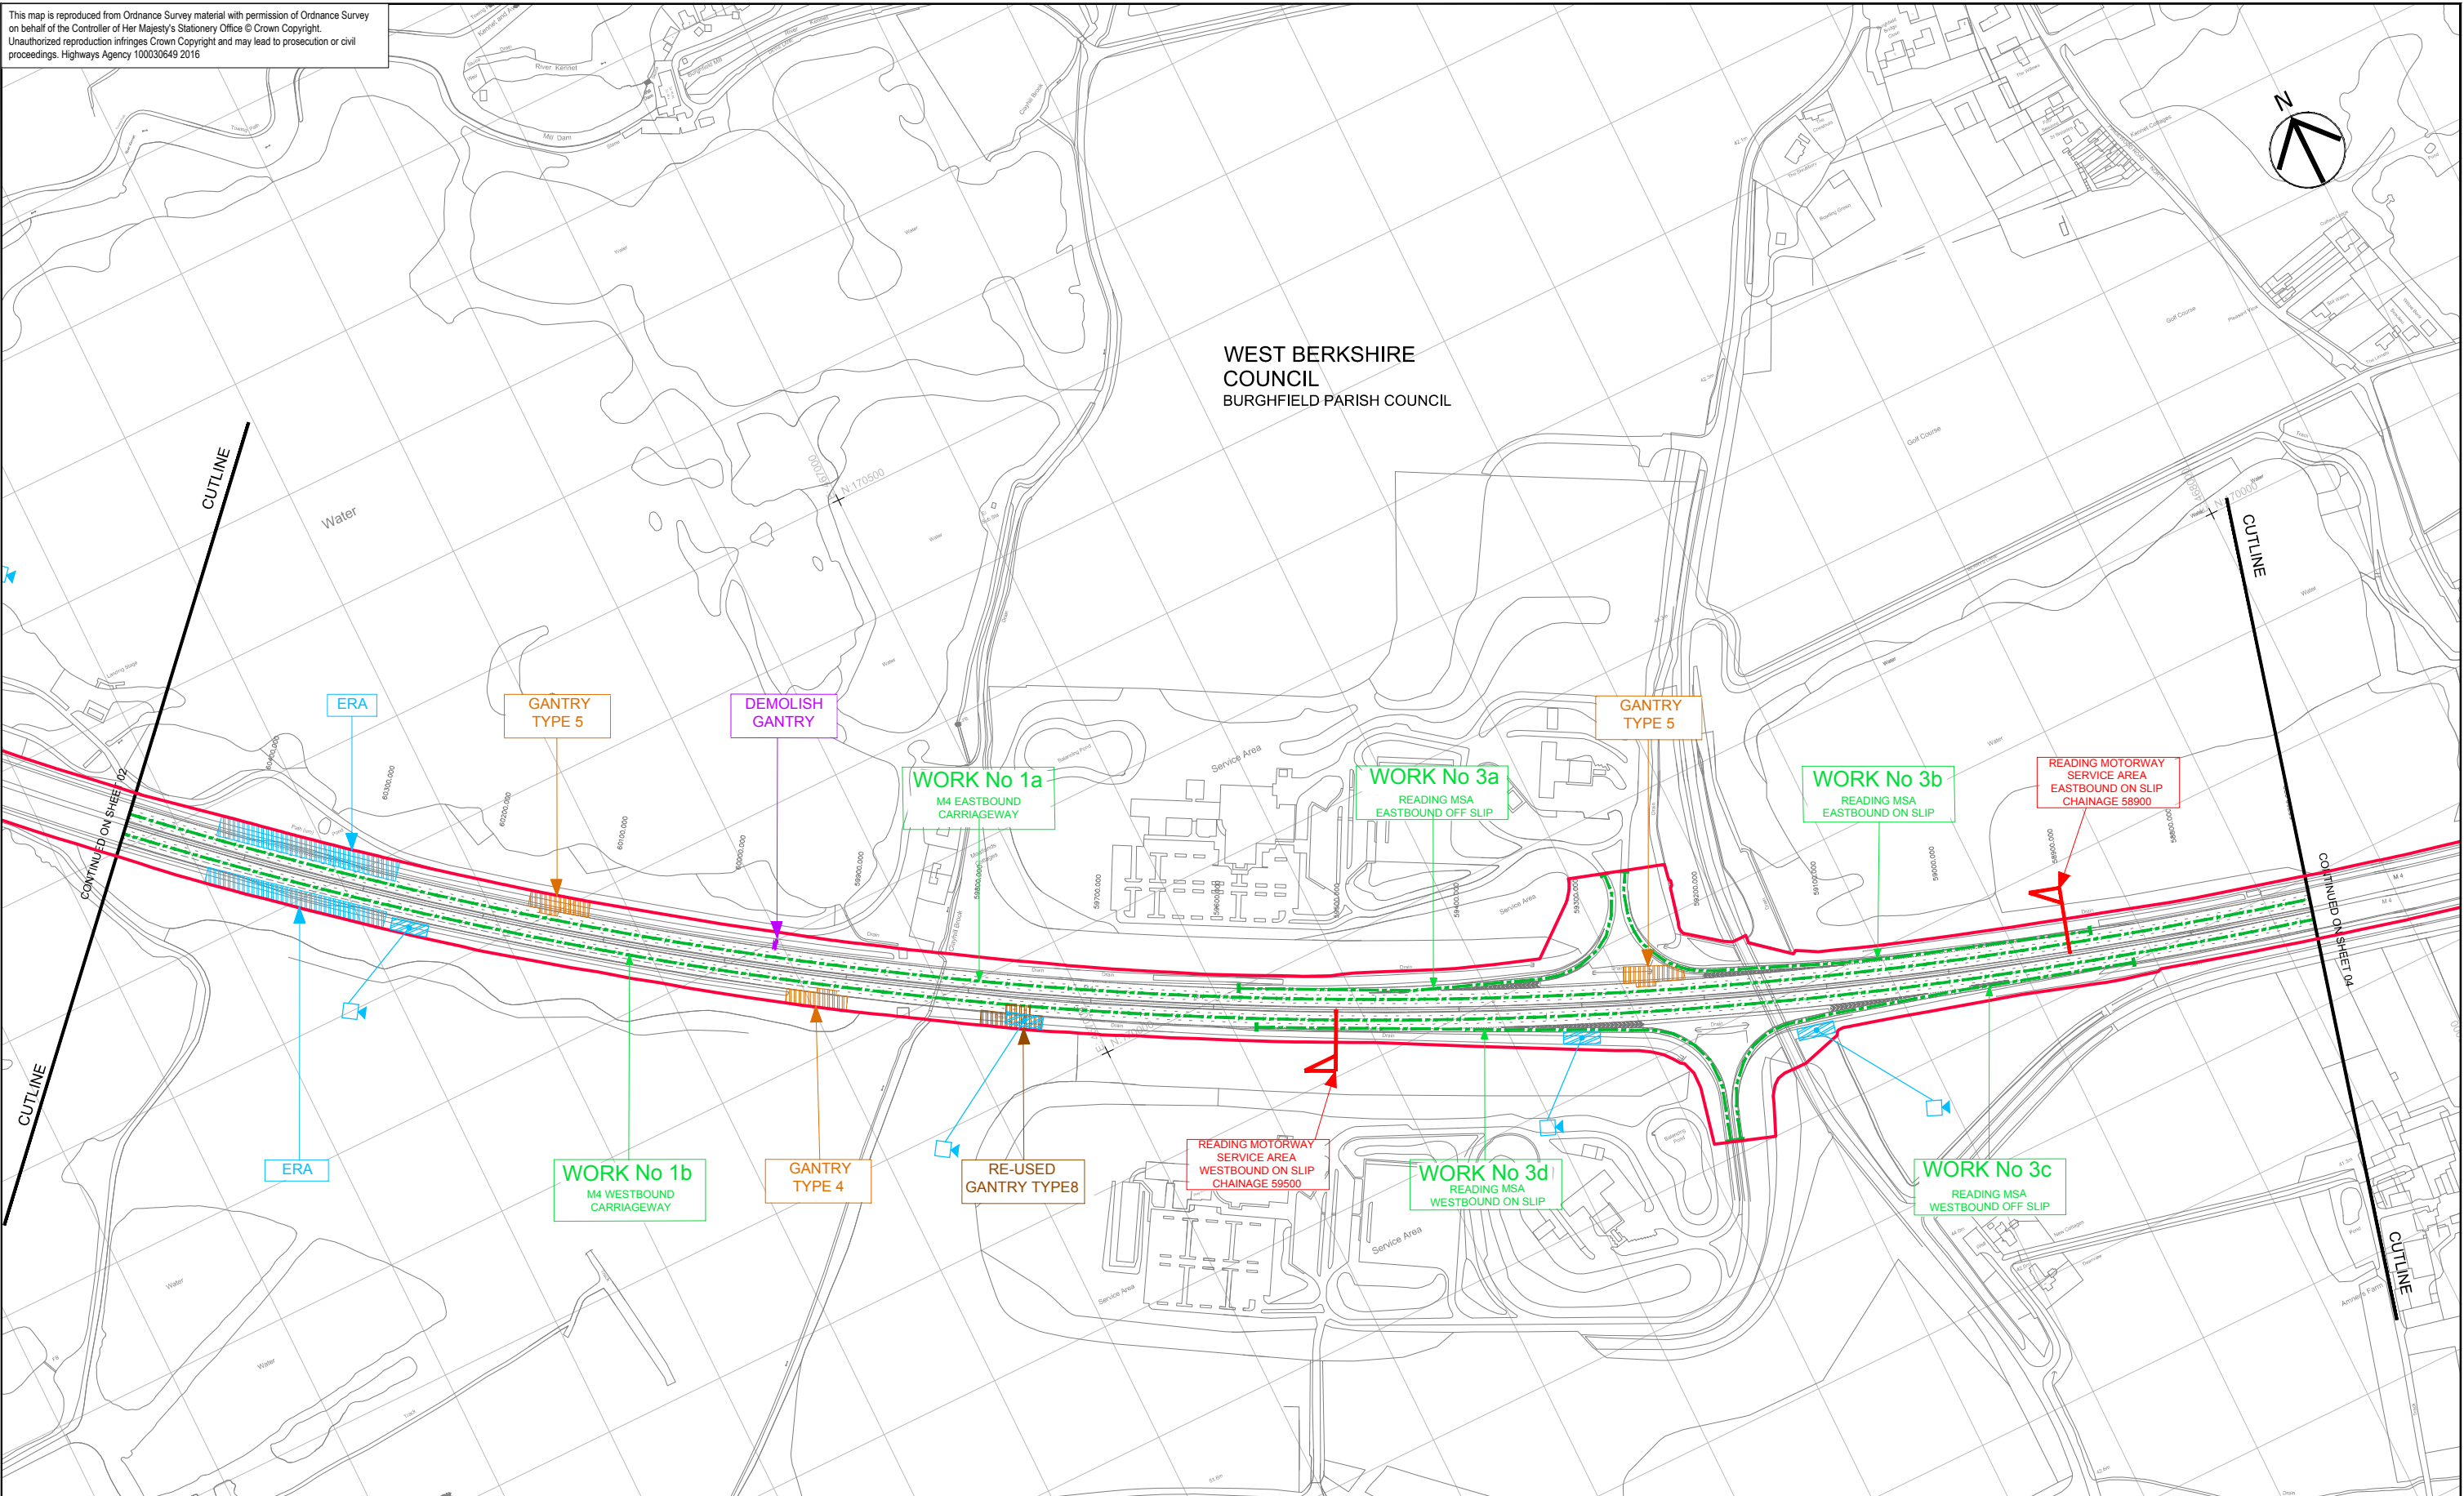


WEST BERKSHIRE COUNCIL  
BURGHFIELD PARISH COUNCIL

0	100	200
SCALE 1:2500		
Metres		

Rev #	Revision Date	Revision Details	Drawn	Check	Review	App'd
4F	05/02/2016	CCTV provision updated following high level survey results	LE	RR	GM	BIV
3F	08/01/2016	UPDATED FOR DCO DEADLINE V SUBMISSION	LE	RR	GM	BIV
2F	20/03/2015	SUBMITTED WITH DCO APPLICATION	LE	RR	GM	BIV
1R	06/03/2015	ISSUED FOR REVIEW	LE	RR	GM	BIV
D	28/01/2015	ORIGINAL	LE	RR	GM	BIV

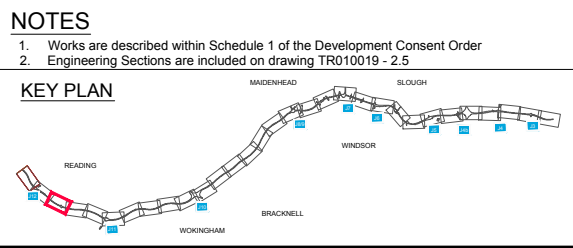

**LEGEND:**

- Order limits
- Parish boundary
- Local authority boundary
- Linear Work Item Centreline
- Non-linear Work Boundary
- Limit Of Scheduled Work
- Construction Compounds

**Items Included in Numbered Work Items**

	Proposed New Gantry Area		Re-used Gantry
	Proposed New Gantry		Portal Type Gantry
	Super-span Portal		Signal Cantilever
	Single Carrieway Portal		Proposed Emergency Refuge Area (ERA)
	Super-span Cantilever		Proposed ERA with Police Observation Platform (POP)
	Signal only Cantilever		Proposed new CCTV Camera
	Signal Cantilever MS4		Post Mounted Sign in verge
	Signal Cantilever MS3		
	Existing Gantry to be demolished		

  	 Highways England Major Projects Picoally Gate Stone Street Manchester M1 2WD	Job Title <b>M4 JUNCTIONS 3 TO 12 SMART MOTORWAY</b>
		Drawing Title <b>WORKS PLAN REGULATIONS 5(2)(j) &amp;5(2)(p) SHEET 03 OF 31 READING M/WAY SERVICE AREA</b>
Alliance Document Reference 514451-MUH-ML-ZZ-DR-WP-301290	Rev 4F	Scale at A1 1:2500
		Drawing Number TR010019 - 2.3