


This map is reproduced from Ordnance Survey material with permission of Ordnance Survey on behalf of the Controller of Her Majesty's Stationery Office © Crown Copyright. Unauthorized reproduction infringes Crown Copyright and may lead to prosecution or civil proceedings. Highways Agency 100030649 2016

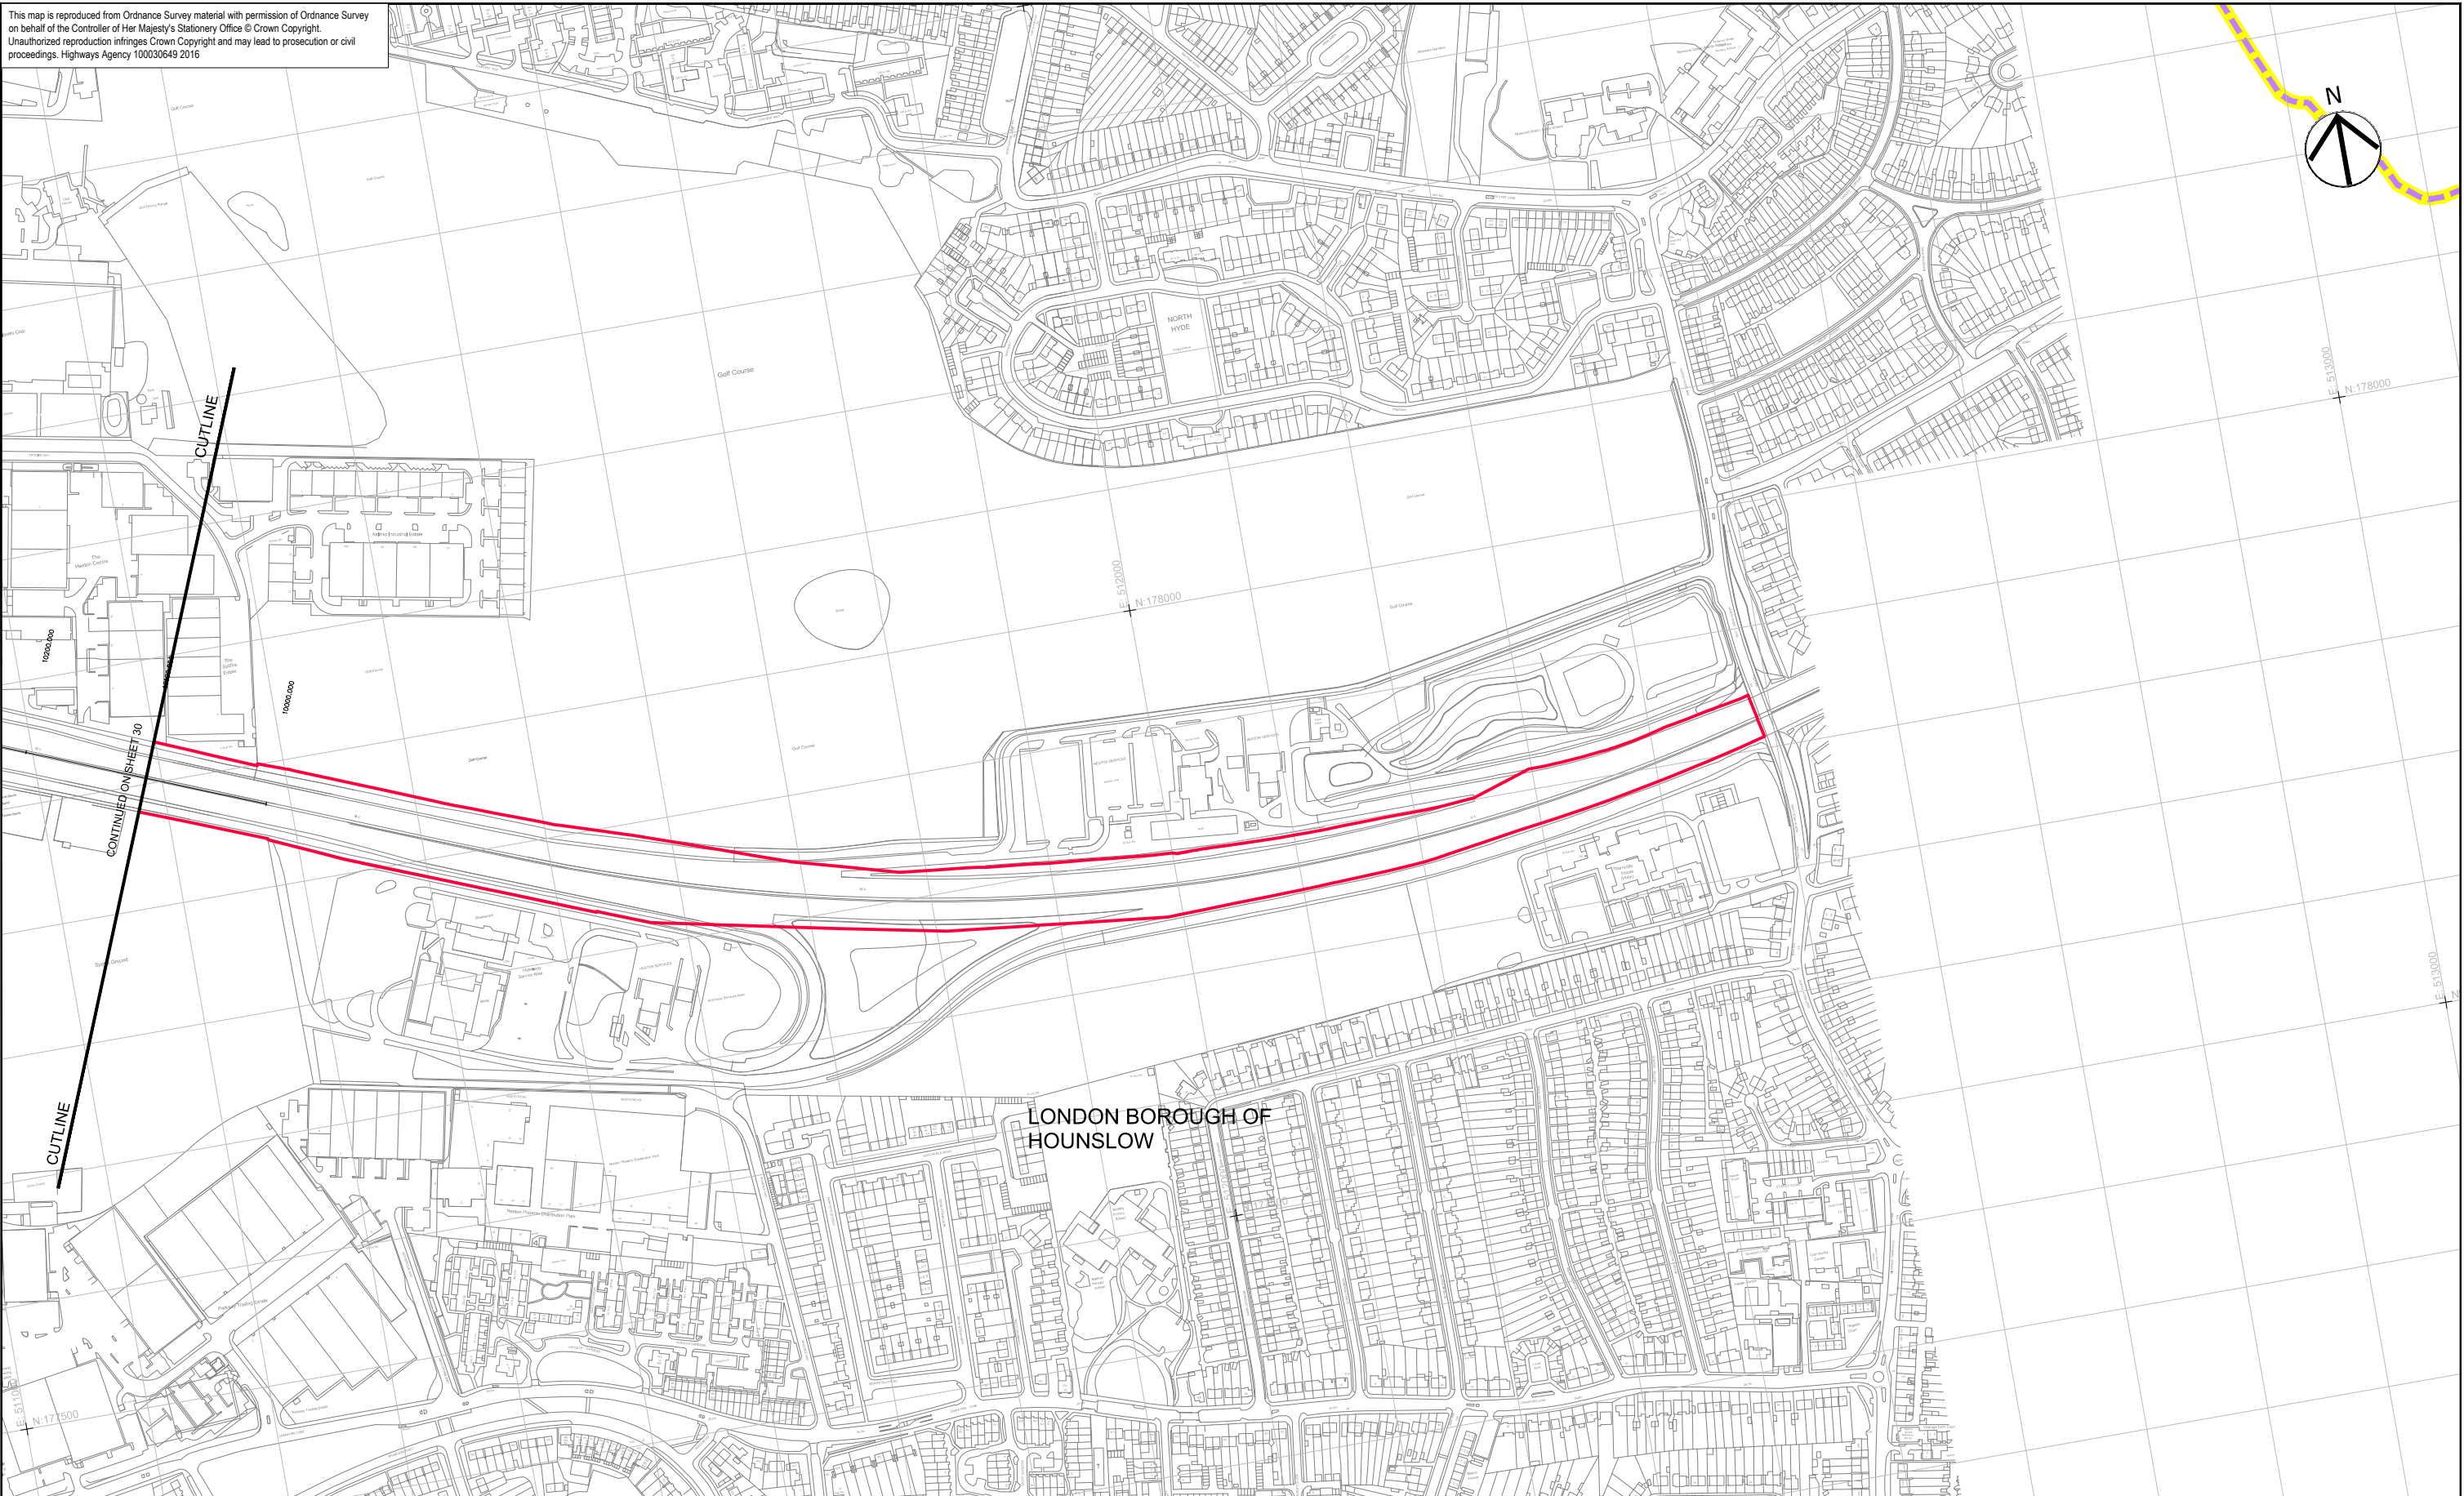

0	100	200
SCALE 1:2500		
Metres		

**NOTES**

- Works are described within Schedule 1 of the Development Consent Order
- Engineering Sections are included on drawing TR010019 - 2.5

**KEY PLAN**

**LEGEND:**

- Order limits
- Parish boundary
- Local authority boundary
- Linear Work Item Centreline
- Non-linear Work Boundary
- Limit of Scheduled Work
- Construction Compounds

**Items Included In Numbered Work Items**

- GANTRY
- TYPE 1
- TYPE 2
- TYPE 3
- TYPE 4
- TYPE 5
- TYPE 6
- DEMOLISH GANTRY

**RE-USED GANTRY**

- TYPE 7
- TYPE 8

**ERA/ERA/POP**

- ERA
- ERA/POP
- SIGN

**Re-used Gantry**

- Portal Type Gantry
- Signal Cantilever
- Proposed Emergency Refuge Area (ERA)
- Proposed ERA with Police Observation Platform (POP)
- Proposed new CCTV Camera
- Post Mounted Sign in verge

**Engineering Section** (arrows indicate direction of view - refer to Note 2)



**highways england**

Highways England  
Major Projects  
Pocality Gate  
Slough Street  
Manchester  
M1 2WD

Alliance Document Reference  
514451-MUH-ML-ZZ-DR-WP-301318

Rev 4F  
Scale at A1  
1:2500

Job Title **M4 JUNCTIONS 3 TO 12  
SMART MOTORWAY**

Drawing Title **WORKS PLAN  
REGULATIONS 5(2)(j) & 5(2)(p)  
SHEET 31 OF 31  
HESTON**

Drawing Number **TR010019 - 2.3**