
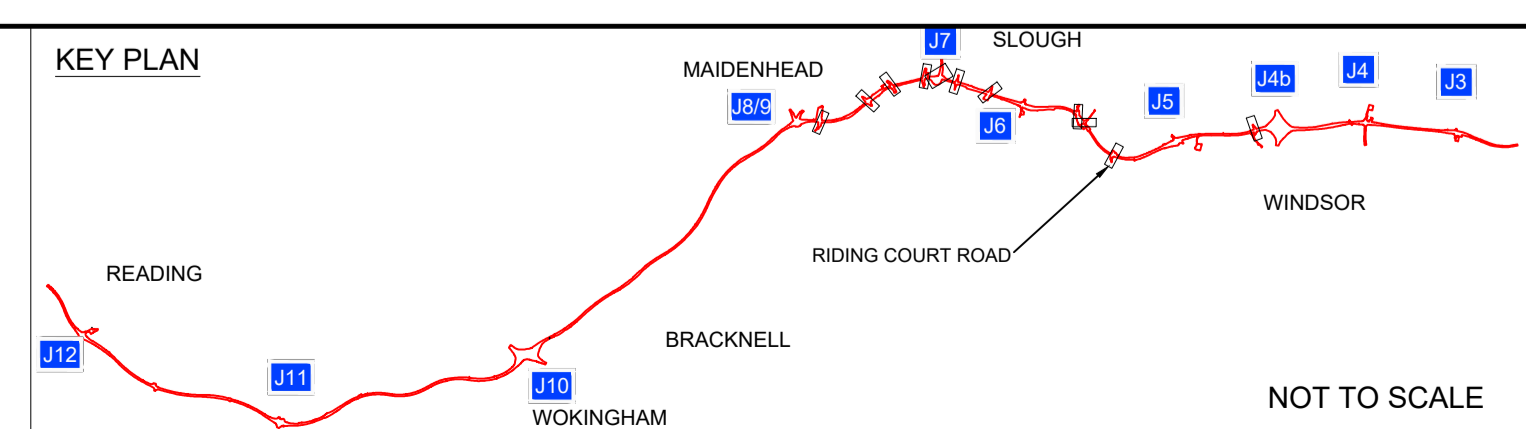


- NOTES**
- GENERAL**
- DO NOT SCALE FROM THE DRAWING.
 - ALL DIMENSIONS IN METRES UNLESS NOTED OTHERWISE.
 - ALL LEVELS ARE IN METRES ABOVE ORDNANCE DATUM (mAOD).

- LEGEND**
- ORDER LIMITS
 - NEW HIGHWAY BOUNDARY FENCING (MIN 3M FROM EW TOE)
 - PROPOSED EARTHWORKS
 - PROPOSED CYCLEWAY / FOOTWAY / FOOTPATH ROUTE
 - CARRIAGEWAY
 - PROPOSED BRIDGE
 - PROPOSED RETAINING SOLUTION
 - ACCESS GATE

PO1	S2	18/02/2022	Non-Material Change Application	WE	ST	DP
Rev	Status	Rev. Date	Purpose of revision	Drawn	Chk'd	Apprv'd

 

Client: SMART MOTORWAYS PROGRAMME
M4 JUNCTIONS 3-12

Drawing title: SIDE ROAD PLAN & PROFILE REGULATION 4(2) (e)
SHEET 12 OF 13
RIDING COURT ROAD

ALIGNMENT BASED ON DESIGN SPEED 50 KPH

Status	S2	Revision	P01
Scale	As Shown	Date	18/02/2022
Drawn By	William Emery		
Checked By	Stephen Thompson		
Approved By	David Pilsworth		
Project No.	HA PIN	Originator	Original Size
	HA514451	CHHJ	A1
Drawing number	Volume Location	I Type Role Number	
	HSR-S2_LR00000960_Z-DR-CH-1002		