
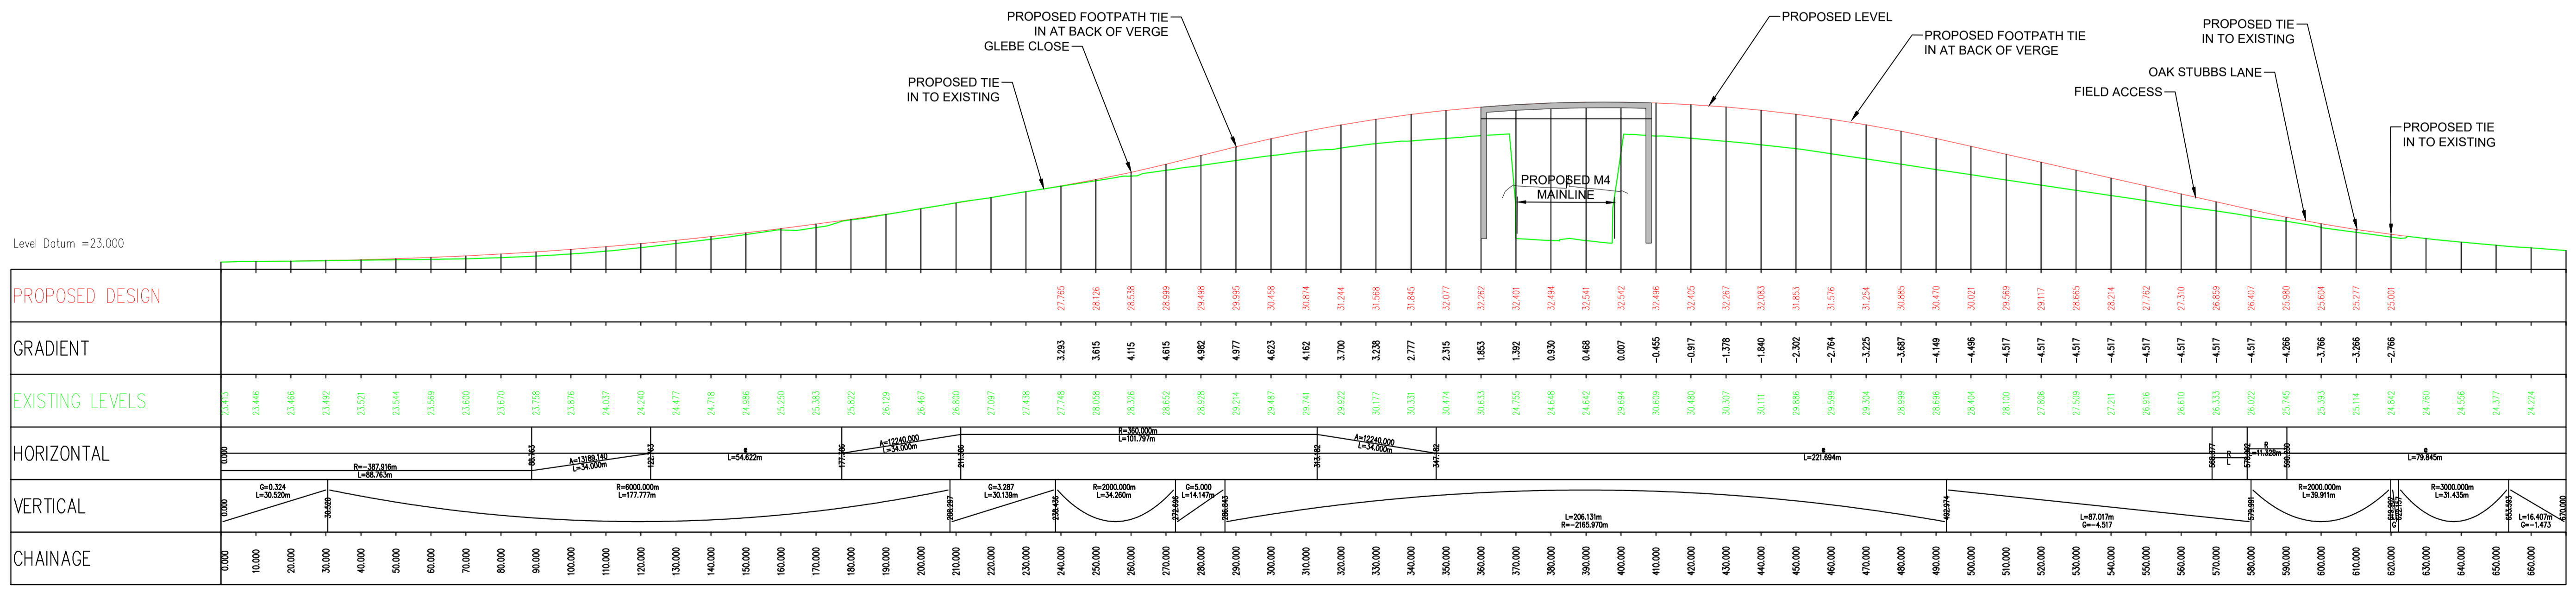


NOTES

- GENERAL**
- DO NOT SCALE FROM THE DRAWING.
 - ALL DIMENSIONS IN METRES UNLESS NOTED OTHERWISE.
 - ALL LEVELS ARE IN METRES ABOVE ORDNANCE DATUM (mAOD).



- LEGEND**
- ORDER LIMITS
 - NEW HIGHWAY BOUNDARY FENCING (MIN 3M FROM E/W TOE)
 - PROPOSED EARTHWORKS
 - PROPOSED CYCLEWAY / FOOTWAY / FOOTPATH ROUTE
 - CARRIAGEWAY
 - PROPOSED BRIDGE
 - PROPOSED RETAINING SOLUTION

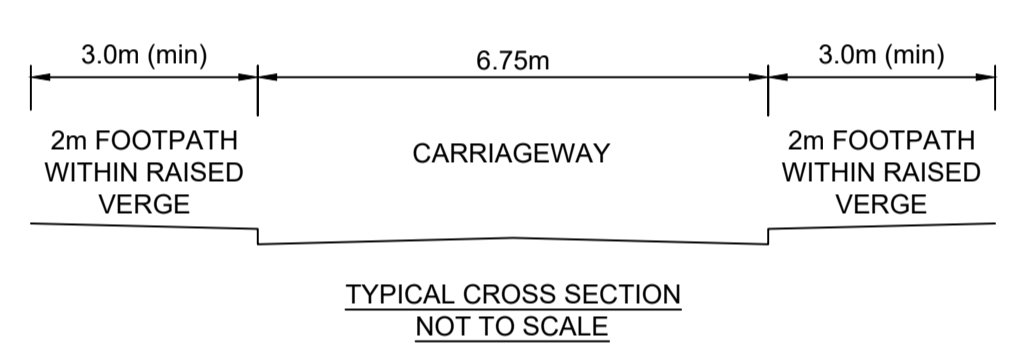

MARSH LANE LONG SECTION
SCALE H=1:1000 V=1:250

ALIGNMENT BASED ON DESIGN SPEED 70 KPH

P01	S2	18/02/2022	Non-Material Change Application	WE	ST	DP
Rev	Status	Rev. Date	Purpose of revision	Drawn	Chk'd	Apprv'd

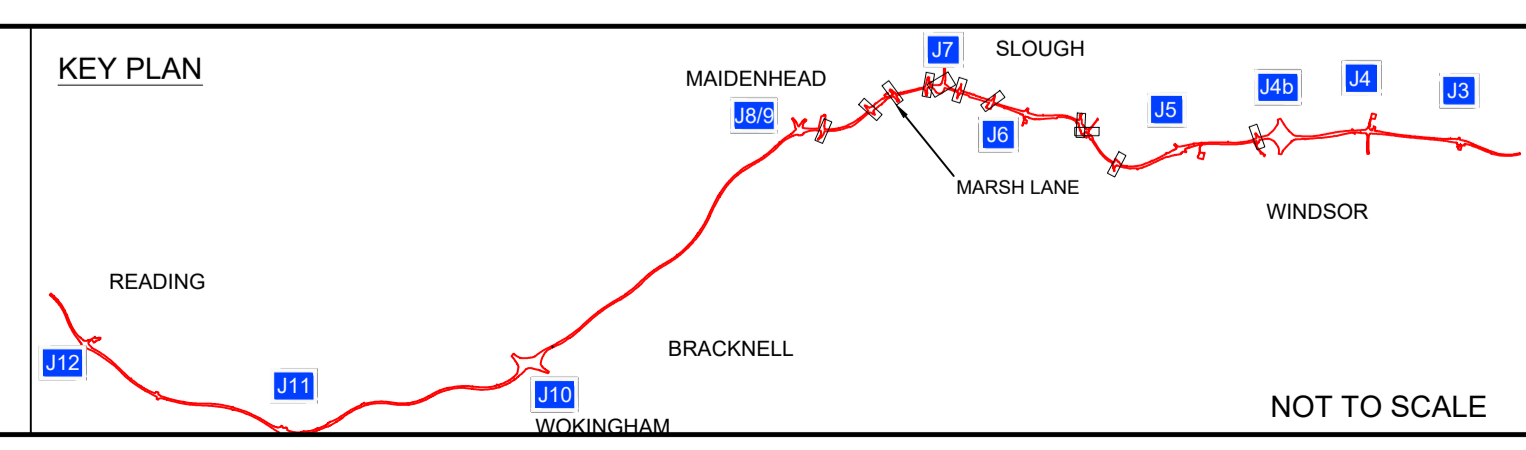 

Client

DELIVERING THROUGH

Project **SMART MOTORWAYS PROGRAMME**
M4 JUNCTIONS 3-12

Drawing title
SIDE ROAD PLAN & PROFILE
REGULATION 4(2) (e)
SHEET 3 OF 13
MARSH LANE

Status	S2	Revision	P01
Scale	As Shown	Date	18/02/2022
Drawn By	William Emery		
Checked By	Stephen Thompson		
Approved By	David Pilsforth		
Project No.	HA PIN	Originator	CHHJ
Drawing number	Volume Location	Original Size	A1
HSR-S2_LR00000977_Z-DR-CH-0013			