



LONG SECTION - WESTBOUND OFF-SLIP DIVERGE ROAD
SCALE: HORIZONTAL 1:1000, VERTICAL 1:250

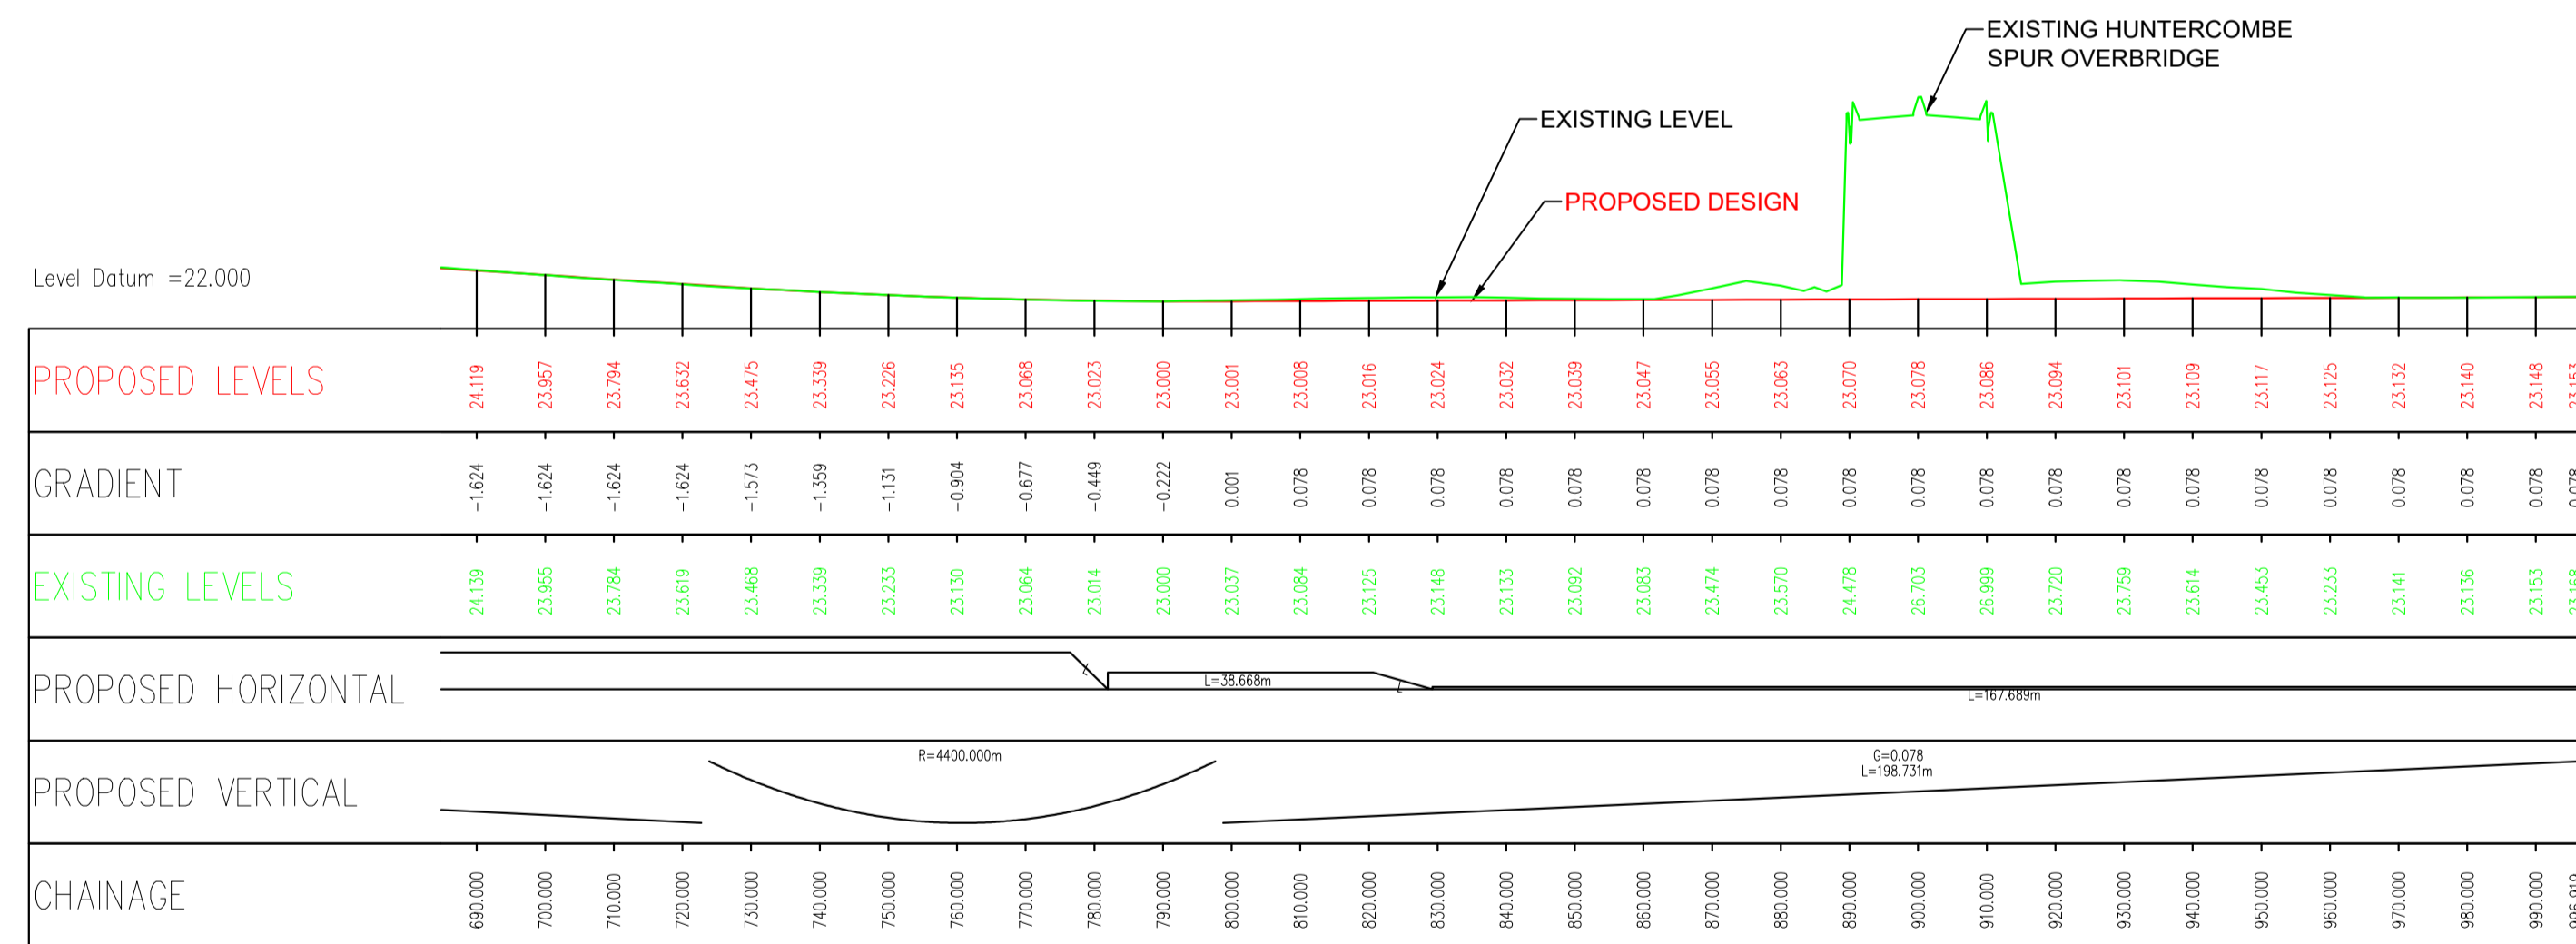

LONG SECTION - WESTBOUND OFF-SLIP DIVERGE ROAD
SCALE: HORIZONTAL 1:1000, VERTICAL 1:250

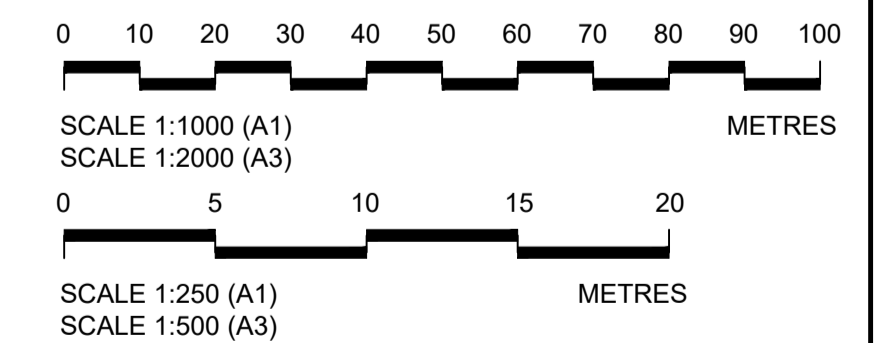


ALIGNMENT BASED ON DESIGN SPEED 85 KPH

Rev	Status	Rev. Date	Purpose of revision	Drawn	Chk'd	Appr'd
P01	S2	18/02/2022	Non-Material Change Application	WE	IM	DP

NOTES

- DO NOT SCALE FROM THE DRAWING.
- FOR LOCATIONS OF LONG SECTIONS REFER TO DRAWING HA514451-CHHJ-HSR-S2_LR00000973_Z-DR-CH-0006

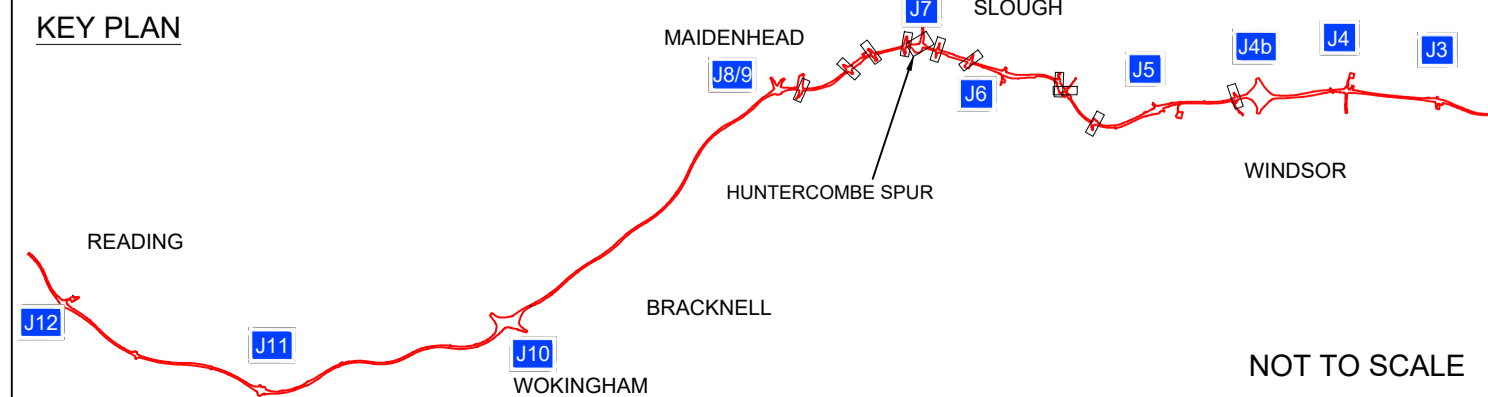

Client

DELIVERING THROUGH

Project SMART MOTORWAYS PROGRAMME
M4 JUNCTIONS 3-12

Drawing title
SIDE ROAD PLAN & PROFILE
REGULATION 4(2) (e)
SHEET 6 OF 13
HUNTERCOMBE SPUR

Status	Revision
S2	P01
Scale	Date - 18/02/2022
Drawn By	William Emery
Checked By	Ian MacLean
Approved By	David Pilsworth
Project No.	HA PIN Originator
HA514451	CHHJ
Drawing number	Volume Location Type Role Number
HSR-S2_LR00000973_Z-DR-CH-0007	