



LONG SECTION - WESTBOUND ON-SLIP
MERGE ROAD - A
SCALE: HORIZONTAL 1:1000, VERTICAL 1:250

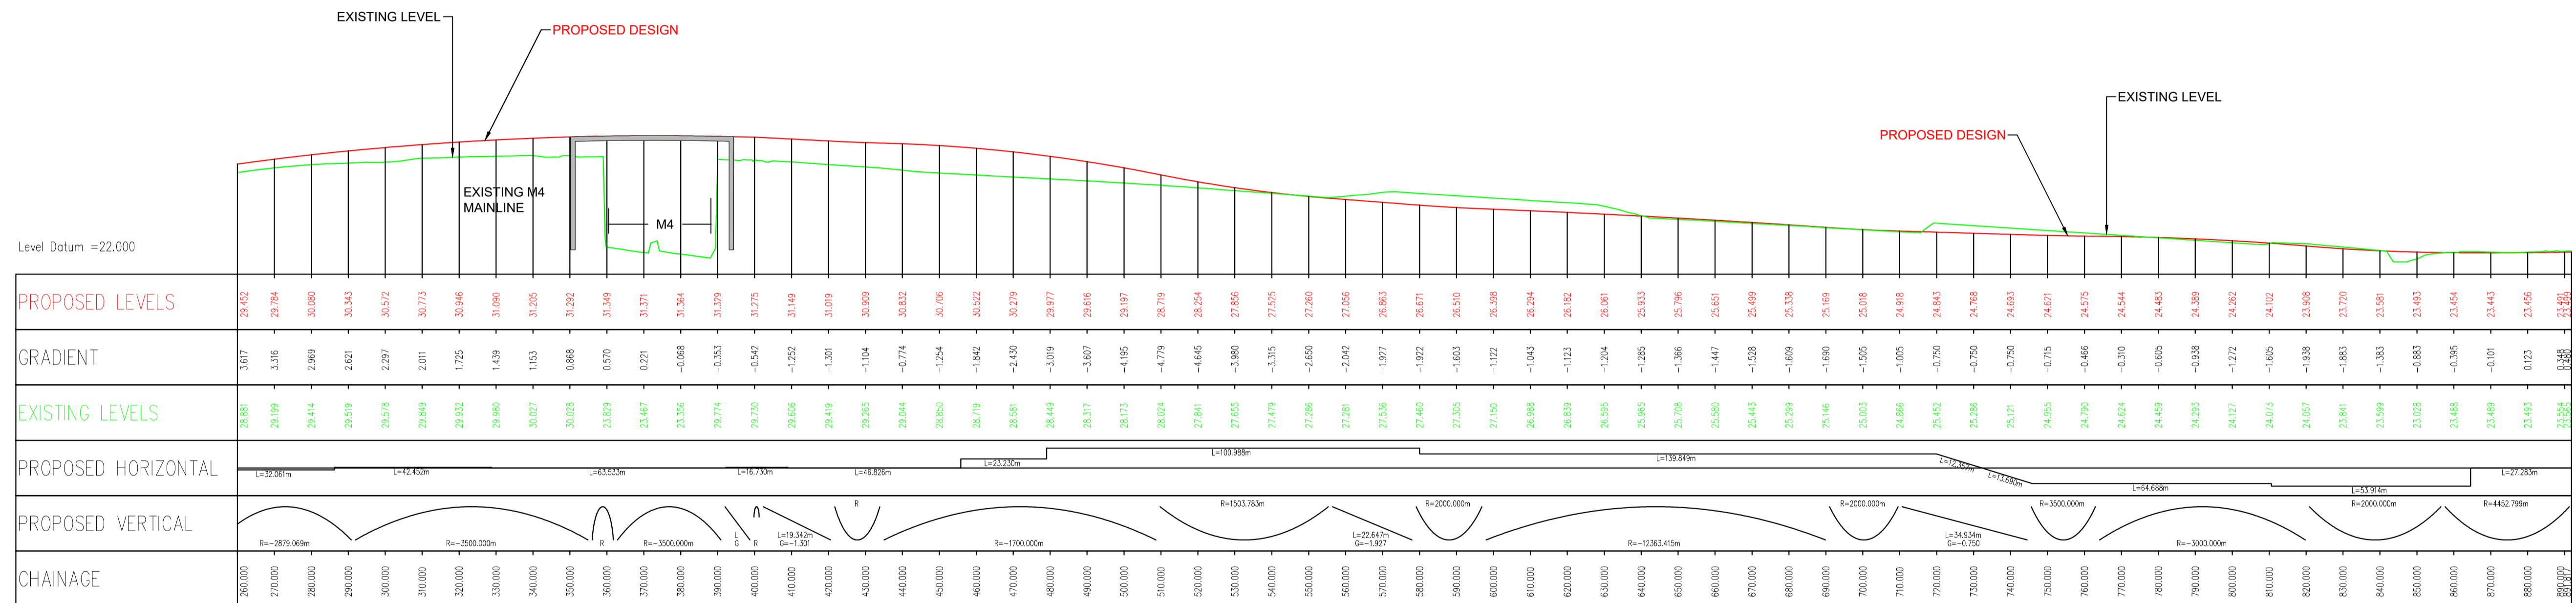


LONG SECTION - WESTBOUND ON-SLIP
MERGE ROAD - B
SCALE: HORIZONTAL 1:1000, VERTICAL 1:250

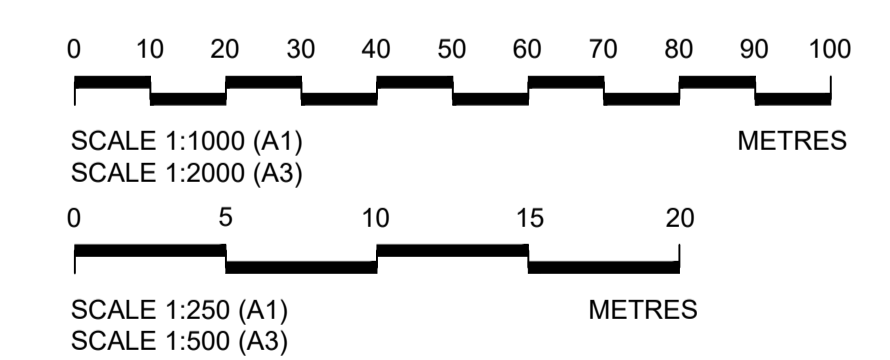

ALIGNMENT BASED ON DESIGN SPEED 85 KPH

NOTES

- DO NOT SCALE FROM THE DRAWING.
- FOR LOCATIONS OF LONG SECTIONS REFER TO DRAWING HA514451-CHHJ-HSR-S2_LR00000973_Z-DR-CH-0006

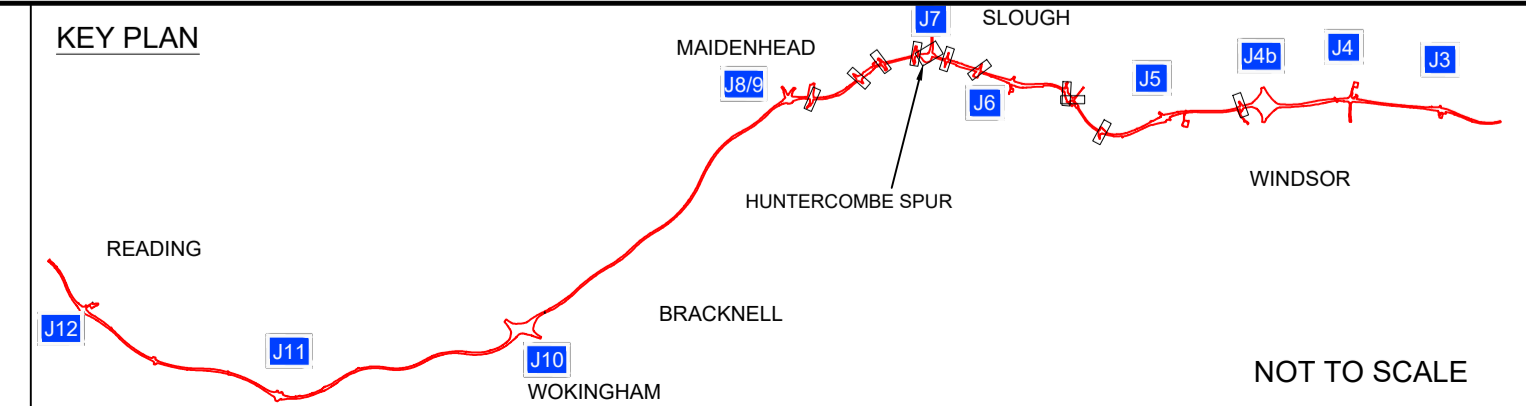

Client
Project SMART MOTORWAYS PROGRAMME
M4 JUNCTIONS 3-12
Drawing title
SIDE ROAD PLAN & PROFILE
REGULATION 4(2) (e)
SHEET 7 OF 13
HUNTERCOMBE SPUR

Status	S2	Revision	P01
Scale	As Shown	Date	18/02/2022
Drawn By	William Emery		
Checked By	Ian MacLean		
Approved By	David Pilsforth		
Project No.	HA PIN	Originator	A1
Drawing number	HA514451	CHHJ	
Volume Location	HSR-S2_LR00000973_Z-DR-CH-0008		

P01	S2	18/02/2022	Non-Material Change Application	WE	IM	DP
Rev	Status	Rev. Date	Purpose of revision	Drawn	Chk'd	Appr'd