


P01	S2	18/02/2022	Non-Material Change	WE	RA	DP
Rev	Status	Rev. Date	Purpose of revision	Drawn	Chk'd	Apprv'd

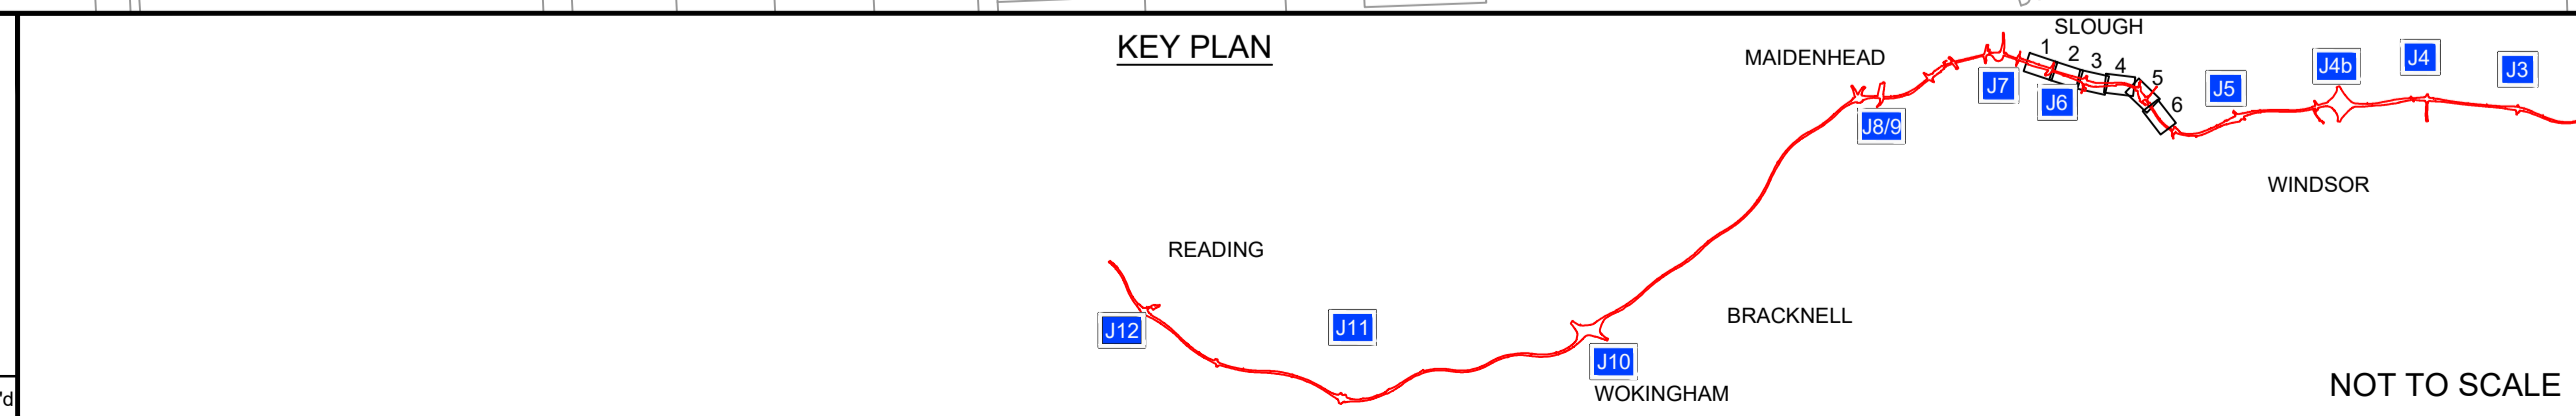

Client

DELIVERING THROUGH

Project	SMART MOTORWAYS PROGRAMME
	M4 JUNCTIONS 3-12
Drawing title	PROPOSED DRAINAGE
	JUNCTION 6 CH 28100 - 27200
	REGULATION 4(2)(e)
	SHEET 1 OF 6

Status	S2	Revision	P01
Scale	1:1250 @ A1	Date	18/02/2022
Drawn By	William Emery		
Checked By	Rohit Asthana		
Approved By	David Pilsworth		
Project No.	HA PIN	Originator	A1
	HA514451	CHHJ	
Drawing number	Volume Location	I Type Role Number	
	HDG-SZ_DGZZZZZ_Z-DR-CD-5413		