


| P01 | S2     | 18/02/2022 | Non-Material Change | WE    | RA    | DP     |
|-----|--------|------------|---------------------|-------|-------|--------|
| Rev | Status | Rev. Date  | Purpose of revision | Drawn | Chk'd | Appr'd |

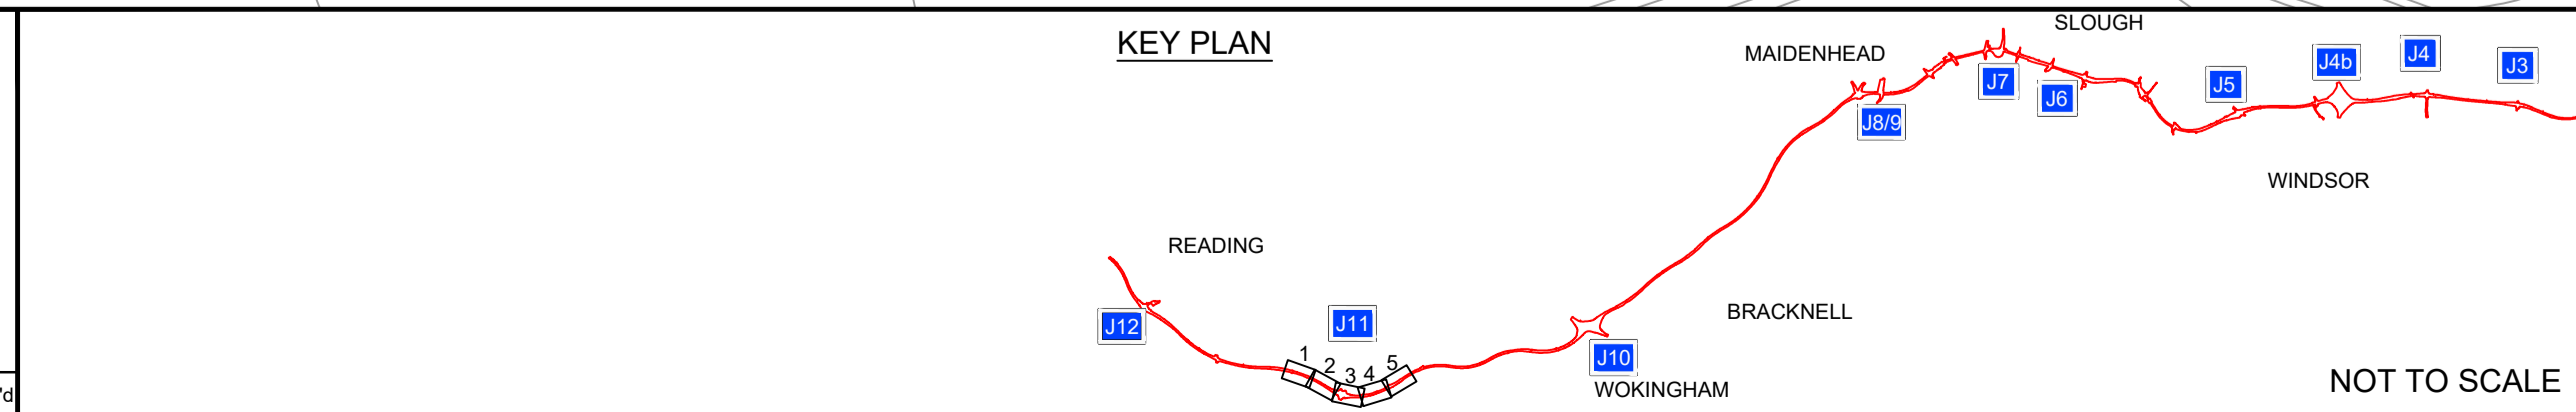

Client

DELIVERING THROUGH

Project SMART MOTORWAYS PROGRAMME  
M4 JUNCTIONS 3-12

Drawing title  
**PROPOSED DRAINAGE  
JUNCTION 11 CH 56000 - 55100  
REGULATION 4(2)(e)  
SHEET 2 OF 5**

|                |                             |                        |            |
|----------------|-----------------------------|------------------------|------------|
| Status         | S2                          | Revision               | P01        |
| Scale          | 1:1250 @ A1                 | Date                   | 18/02/2022 |
| Drawn By       | William Emery               |                        |            |
| Checked By     | Rohit Asthana               |                        |            |
| Approved By    | David Pilsworth             |                        |            |
| Project No.    | HA PIN                      | Originator             | CHHJ       |
| Drawing number | Volume   Location           | I Type   Role   Number |            |
|                | HDG-SZ_DGZZZZZ_Z-DR-CD-5402 |                        | A1         |