


P01	S2	18/02/2022	Non-Material Change	WE	RA	DP
Rev	Status	Rev. Date	Purpose of revision	Drawn	Chk'd	Appr'd

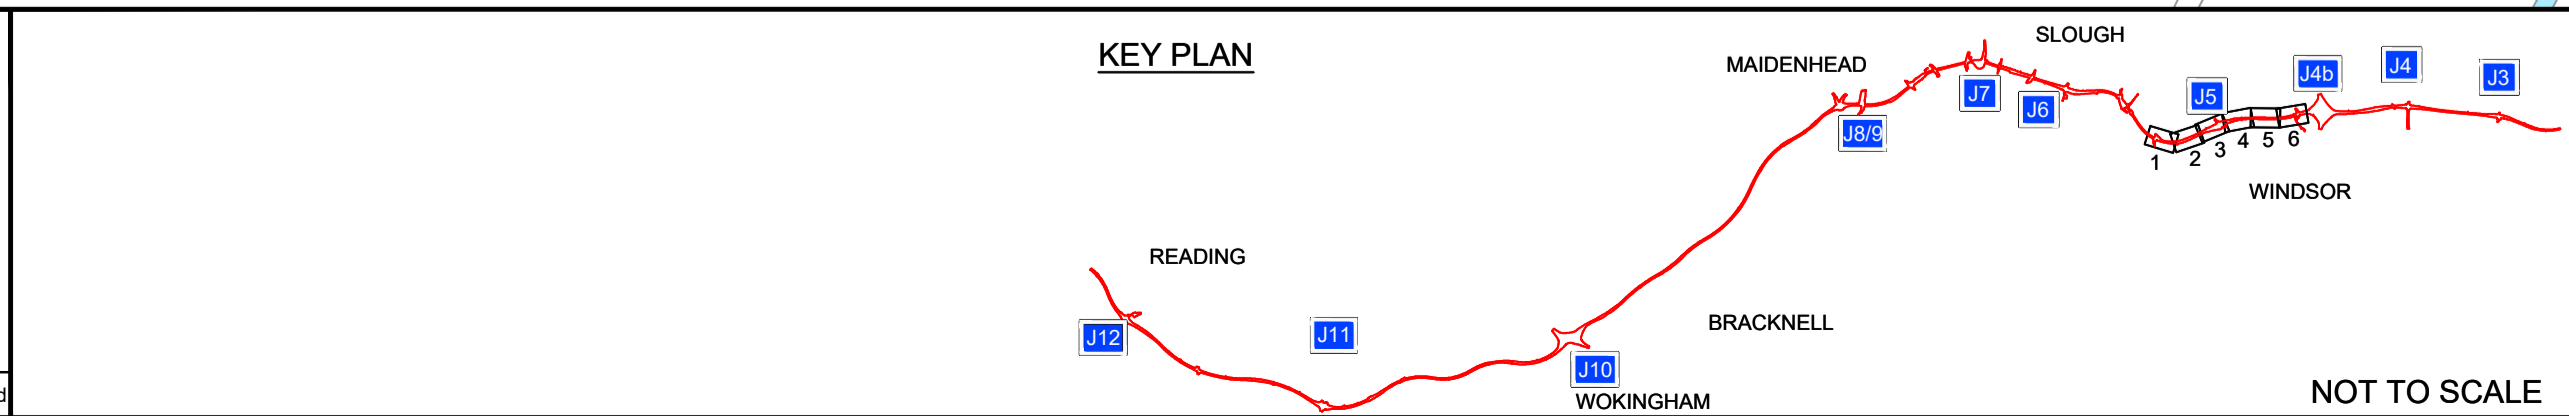

Client

DELIVERING THROUGH

Project	SMART MOTORWAYS PROGRAMME M4 JUNCTIONS 3-12
Drawing title	PROPOSED DRAINAGE JUNCTION 5 CH 19100 - 18200 REGULATION 4(2)(e) SHEET 5 OF 6

Status	S2	Revision	P01
Scale	1:1250 @ A1	Date	18/02/2022
Drawn By	William Emery		
Checked By	Rohit Asthana		
Approved By	David Pilsworth		
Project No.	HA PIN HA514451	Originator	CHHJ
Drawing number	Volume Location HDG-SZ_DGZZZZZ_Z-DR-CD-5423	Original Size	A1