


P01	S2	18/02/2022	Non-Material Change	WE	RA	DP
Rev	Status	Rev. Date	Purpose of revision	Drawn	Chk'd	Appr'd

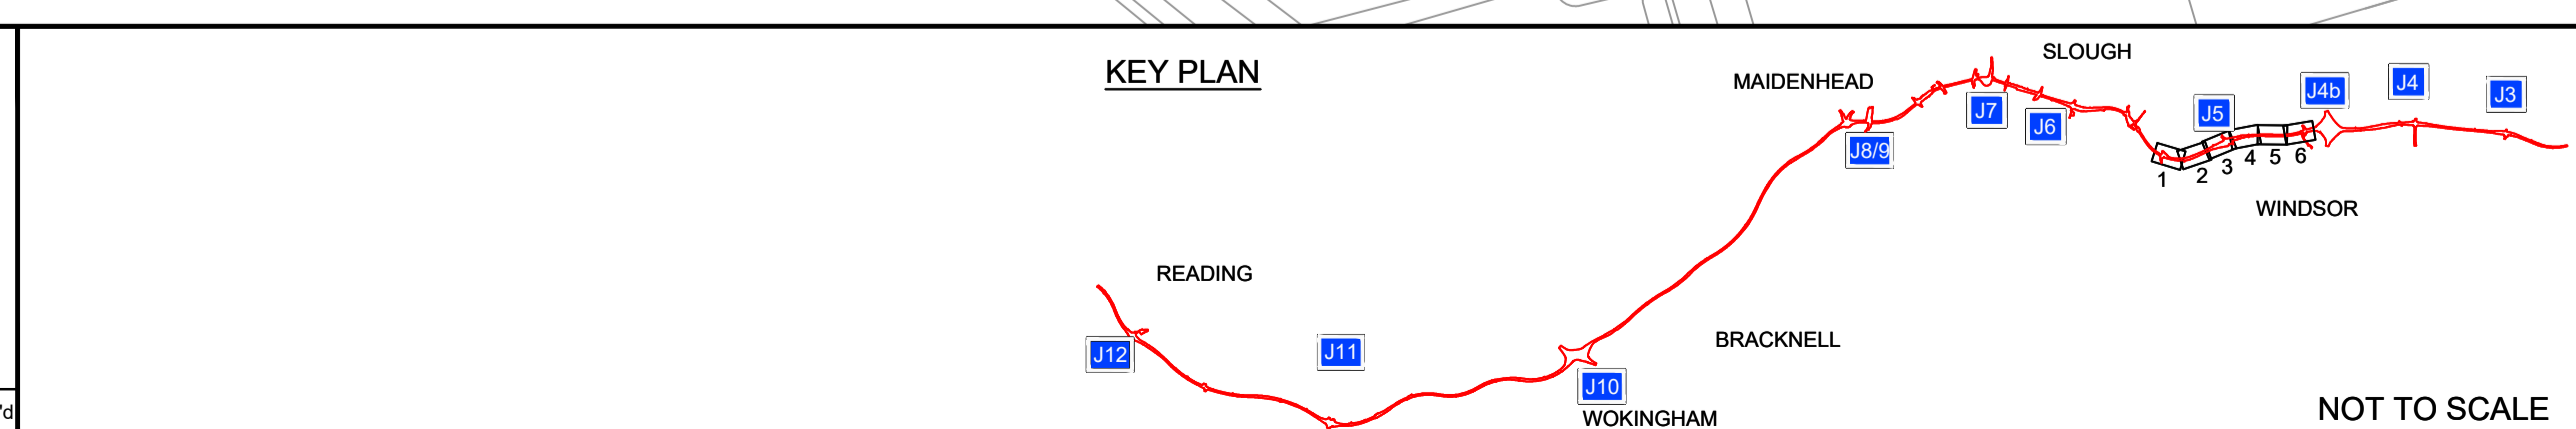

Client

DELIVERING THROUGH

Project SMART MOTORWAYS PROGRAMME  
M4 JUNCTIONS 3-12

Drawing title  
**PROPOSED DRAINAGE  
JUNCTION 5 CH 18200 - 17300  
REGULATION 4(2)(e)  
SHEET 6 OF 6**

Status	S2	Revision	P01
Scale	1:1250 @ A1	Date	18/02/2022
Drawn By	William Emery		
Checked By	Rohit Asthana		
Approved By	David Pilsworth		
Project No.	HA PIN	Originator	CHHJ
Drawing number	HA514451	Original Size	A1
	Volume   Location	I Type   Role   Number	
	HDG-SZ_DGZZZZZZ_Z-DR-CD-5424		