


P01	S2	18/02/2022	Non-Material Change	WE	RA	DP
Rev	Status	Rev. Date	Purpose of revision	Drawn	Chk'd	Apprv'd

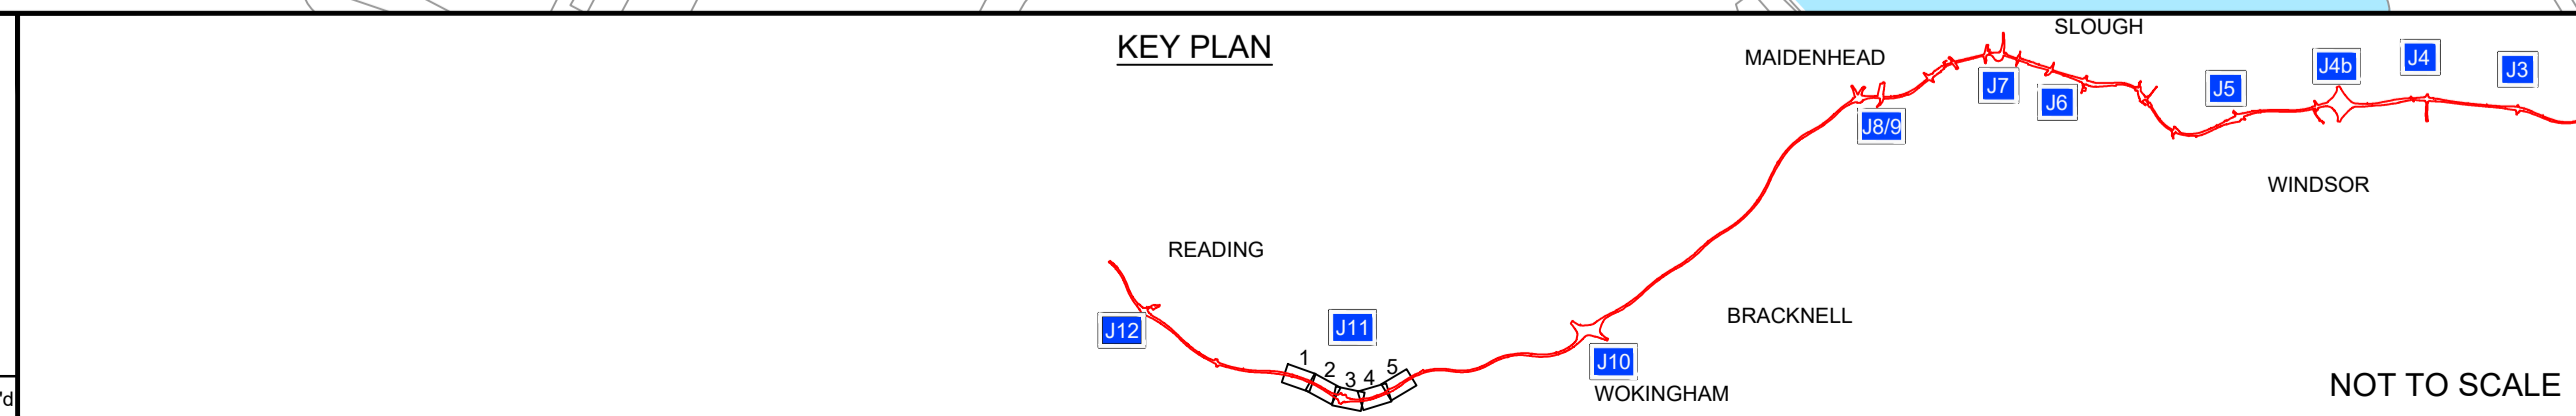

Client

DELIVERING THROUGH

Project SMART MOTORWAYS PROGRAMME
M4 JUNCTIONS 3-12

Drawing title
**PROPOSED DRAINAGE
JUNCTION 11 CH 53300 - 52400
REGULATION 4(2)(e)
SHEET 5 OF 5**

Status	S2	Revision	P01
Scale	1:1250 @ A1	Date	18/02/2022
Drawn By	William Emery		
Checked By	Rohit Asthana		
Approved By	David Pilsworth		
Project No.	HA PIN	Originator	CHHJ
Drawing number	Volume Location	Type Role Number	A1
HDG-SZ_DGZZZZZ_Z-DR-CD-5405			