


P01	S2	18/02/2022	Non Material Change Application	WE	RB	DP
Rev	Status	Rev. Date	Purpose of revision	Drawn	Chk'd	Apprv'd

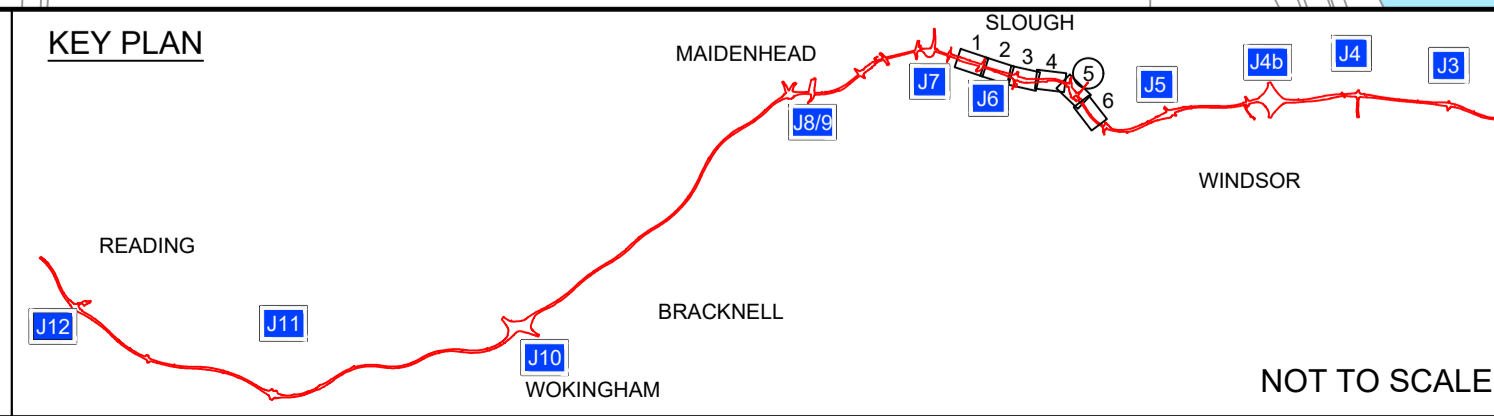

Client

DELIVERING THROUGH

Project SMART MOTORWAYS PROGRAMME  
M4 JUNCTIONS 3-12

Drawing title  
**EARTHWORKS LAYOUT  
DRAWINGS  
REGULATION 4(2)(e)  
JUNCTION 6 SHEET 5 OF 6**

Status	S2	Revision	P01
Scale	1:1250 @ A1	Date	18/02/2022
Drawn By	William Emery		
Checked By	Richard Brooks		
Approved By	David Pilsworth		
Project No.	HA PIN	Originator	Original Size
	HA514451	CHHJ	A1
Drawing number	Volume   Location	I Type   Role   Number	
	HGT-SZ_EWZZZZZZ_Z-DR-CE-4117		