


P01	S2	18/02/2022	Non Material Change Application	WE	RB	DP
Rev	Status	Rev. Date	Purpose of revision	Drawn	Chk'd	Apprv'd

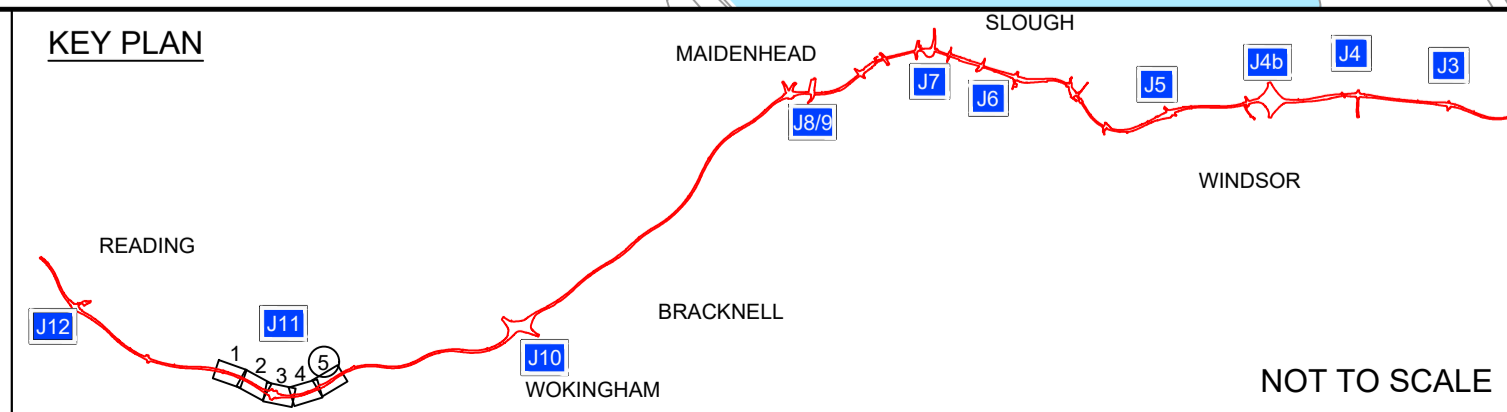

Client

DELIVERING THROUGH

Project SMART MOTORWAYS PROGRAMME
 M4 JUNCTIONS 3-12
 Drawing title
 EARTHWORKS LAYOUT
 DRAWINGS
 REGULATION 4(2)(e)
 JUNCTION 11 SHEET 5 OF 5

Status	S2	Revision	P01
Scale	1:1250 @ A1	Date	18/02/2022
Drawn By	William Emery		
Checked By	Richard Brooks		
Approved By	David Pilsworth		
Project No.	HA PIN	Originator	CHHJ
Drawing number	HGT-SZ_EWZZZZZ_Z-DR-CE-4105	Original Size	A1