


P01	S2	18/02/2022	Non Material Change Application	WE	RB	DP
Rev	Status	Rev. Date	Purpose of revision	Drawn	Chk'd	Appr'd

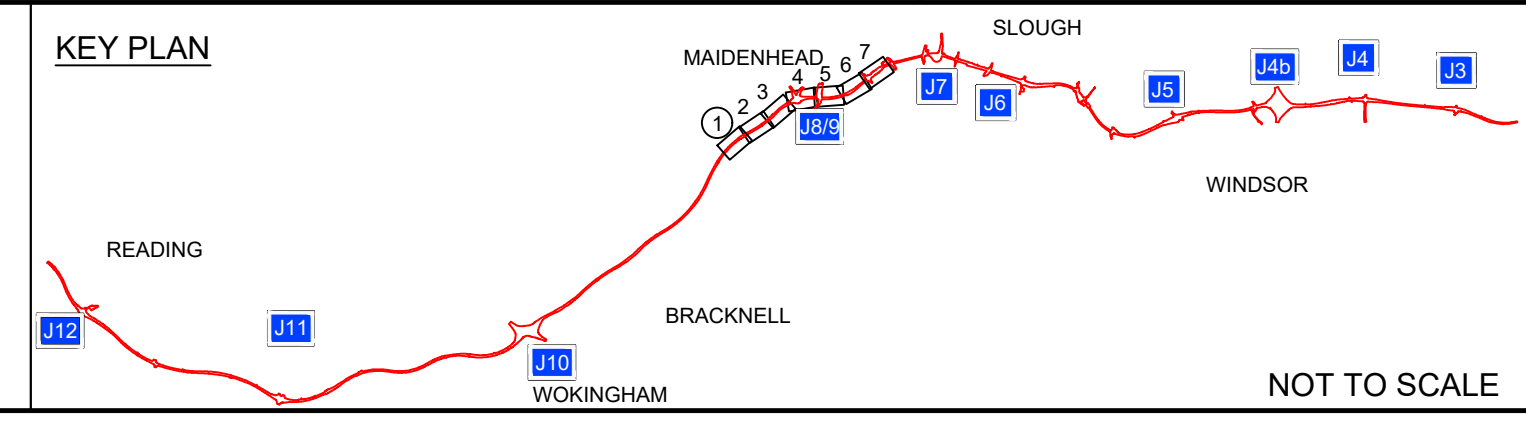

Client

DELIVERING THROUGH

Project SMART MOTORWAYS PROGRAMME
M4 JUNCTIONS 3-12

Drawing title
**EARTHWORKS LAYOUT
DRAWINGS
REGULATION 4(2)(e)
JUNCTION 8/9 SHEET 1 OF 7**

Status	S2	Revision	P01
Scale	1:1250 @ A1	Date	18/02/2022
Drawn By	William Emery		
Checked By	Richard Brooks		
Approved By	David Pilsworth		
Project No.	HA PIN	Originator	Original Size
	HA514451	CHHJ	A1
Drawing number	Volume Location	I Type Role Number	
	HGT-SZ_EWZZZZZ_Z-DR-CE-4106		