


| | | | | | | |
|-----|--------|------------|---------------------------------|-------|-------|--------|
| P01 | S2 | 18/02/2022 | Non Material Change Application | WE | ST | DP |
| Rev | Status | Rev. Date | Purpose of revision | Drawn | Chk'd | Appr'd |

| LEGEND | |
|--|-----------------------|
| | SIGN GANTRY |
| | CARRIAGEWAY SIGNALS |
| | LANE SIGNALS |
| | GANTRY TO BE RETAINED |
| | GANTRY TO BE REMOVED |
| | PROPOSED GANTRY |
| | ORDER LIMIT |
| | MARKER POST |
| | NEW TELEPHONE |
| NOTES | |
| For information on infrastructure limits of deviation see Volume 2 Doc ref. 2.3 Works Plans. | |

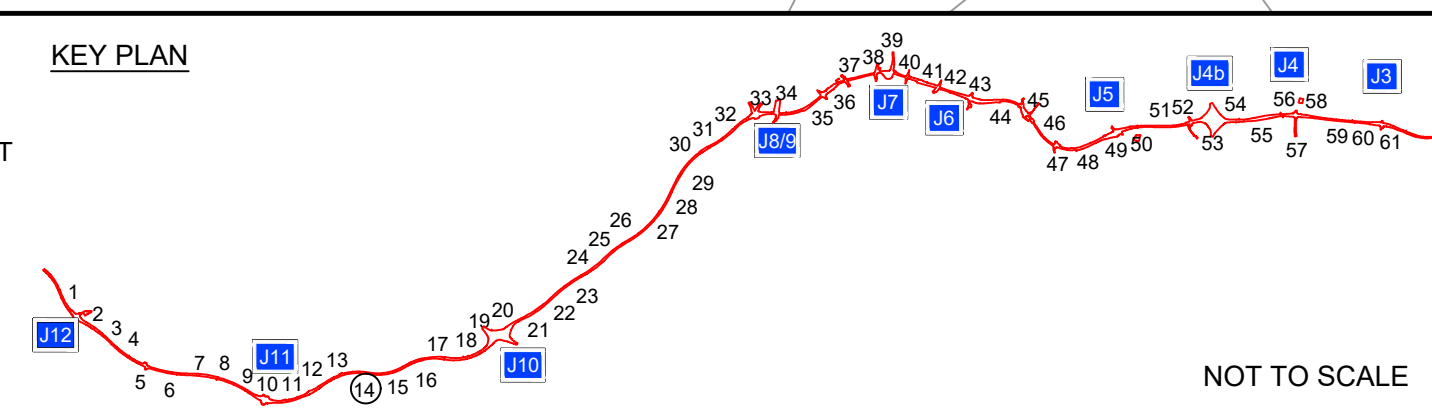

Client

DELIVERING THROUGH

| | |
|---------------|---------------------------|
| Project | SMART MOTORWAYS PROGRAMME |
| | M4 JUNCTIONS 3-12 |
| Drawing title | ENGINEERING AND DESIGN |
| | REPORT MAINLINE |
| | GENERAL ARRANGEMENT |
| | SHEET 14 OF 61 |

| | | | |
|----------------|------------------------------|------------------------|---------------|
| Status | S2 | Revision | P01 |
| Scale | 1:1250 @ A1 | Date | 18/02/2022 |
| Drawn By | William Emery | | |
| Checked By | Stephen Thompson | | |
| Approved By | David Pilsworth | | |
| Project No. | HA PIN | Originator | Original Size |
| | HA514451 | CHHJ | A1 |
| Drawing number | Volume Location | I Type Role Number | |
| | HGN-SZ_MLZZZZZZ_Z-DR-CH-1046 | | |