


CCTV PTZ-102 moved to ROTTMS (TTM-103) from CH47867

READING ROAD UNDERBRIDGE

SOUTHERN REGION WINNERSH RAILWAY UNDERBRIDGE

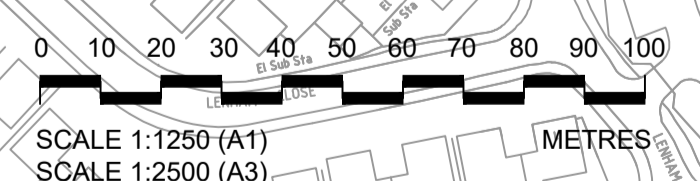

P01	S2	18/02/2022	Non Material Change Application	WE	ST	DP
Rev	Status	Rev. Date	Purpose of revision	Drawn	Chk'd	Apprv'd


**LEGEND**

- SIGN GANTRY
- CARRIAGEWAY SIGNALS
- LANE SIGNALS
- GANTRY TO BE RETAINED
- GANTRY TO BE REMOVED
- PROPOSED GANTRY
- ORDER LIMIT
- 54/30 MARKER POST
- NEW TELEPHONE

**E9-A2 EMERGENCY AREA**

- POLICE OBSERVATION POST
- NEW CCTV (Closed Circuit Television)/PTZ CAMERA

**NOTES**  
For information on infrastructure limits of deviation see Volume 2 Doc ref. 2.3 Works Plans.

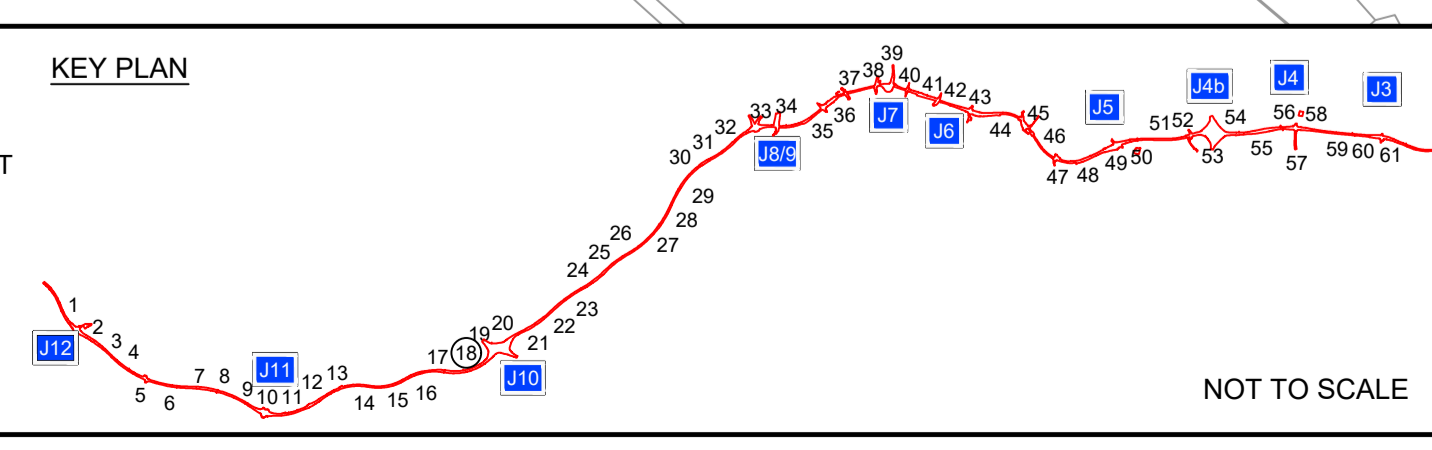

Client

DELIVERING THROUGH

Project **SMART MOTORWAYS PROGRAMME**  
**M4 JUNCTIONS 3-12**

Drawing title  
**ENGINEERING AND DESIGN**  
**REPORT MAINLINE**  
**GENERAL ARRANGEMENT**  
**SHEET 18 OF 61**

Status	S2	Revision	P01
Scale	1:1250 @ A1	Date	18/02/2022
Drawn By	William Emery	Original Size	A1
Checked By	Stephen Thompson	Volume   Location	HGN-SZ_MLZZZZZZ_Z-DR-CH-1050
Approved By	David Pilsworth	I Type   Role   Number	
Project No.	HA PIN	I Originator	CHHJ
Drawing number	HGN-SZ_MLZZZZZZ_Z-DR-CH-1050		