


LEGEND

	SIGN GANTRY
	CARRIAGEWAY SIGNALS
	LANE SIGNALS
	GANTRY TO BE RETAINED
	GANTRY TO BE REMOVED
	PROPOSED GANTRY
	ORDER LIMIT
	MARKER POST
	NEW TELEPHONE

NOTES

For information on infrastructure limits of deviation see Volume 2 Doc ref. 2.3 Works Plans.

	E9-A2 EMERGENCY AREA
	POLICE OBSERVATION POST
	NEW CCTV (Closed Circuit Television)/PTZ CAMERA

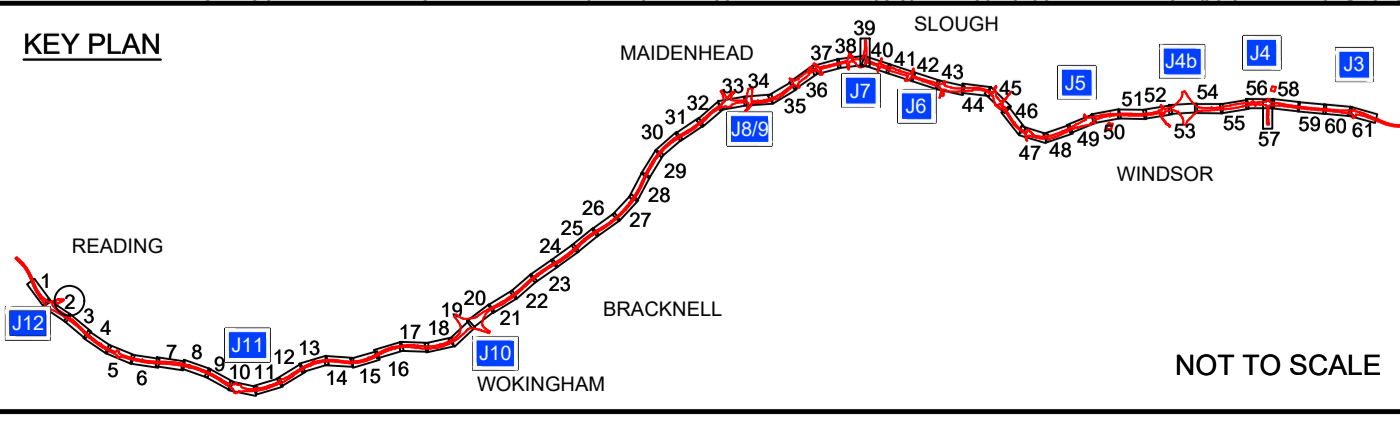

P01	S2	18/02/2022	Non Material Change Application	WE	ST	DP
Rev	Status	Rev. Date	Purpose of revision	Drawn	Chk'd	Apprv'd

Client

DELIVERING THROUGH

Project SMART MOTORWAYS PROGRAMME
M4 JUNCTIONS 3-12

Drawing title
**ENGINEERING AND DESIGN
REPORT MAINLINE
GENERAL ARRANGEMENT
SHEET 2 OF 61**

Status	S2	Revision	P01
Scale	1:1250 @ A1	Date	18/02/2022
Drawn By	William Emery		
Checked By	Stephen Thompson		
Approved By	David Pilsforth		
Project No.	HA PIN	Originator	Original Size
	HA514451	CHHJ	A1
Drawing number	Volume Location	I Type Role Number	
	HGN-SZ_MLZZZZZZ_Z-DR-CH-1034		