


P01	S2	18/02/2022	Non Material Change Application	WE	ST	DP
Rev	Status	Rev. Date	Purpose of revision	Drawn	Chk'd	Apprv'd

- LEGEND**
- SIGN GANTRY
  - CARRIAGEWAY SIGNALS
  - LANE SIGNALS
  - GANTRY TO BE RETAINED
  - GANTRY TO BE REMOVED
  - PROPOSED GANTRY
  - ORDER LIMIT
  - MARKER POST
  - NEW TELEPHONE

- E9-A2 EMERGENCY AREA**
- POLICE OBSERVATION POST
  - NEW CCTV (Closed Circuit Television)/PTZ CAMERA
- NOTES**  
For information on infrastructure limits of deviation see Volume 2 Doc ref. 2.3 Works Plans.

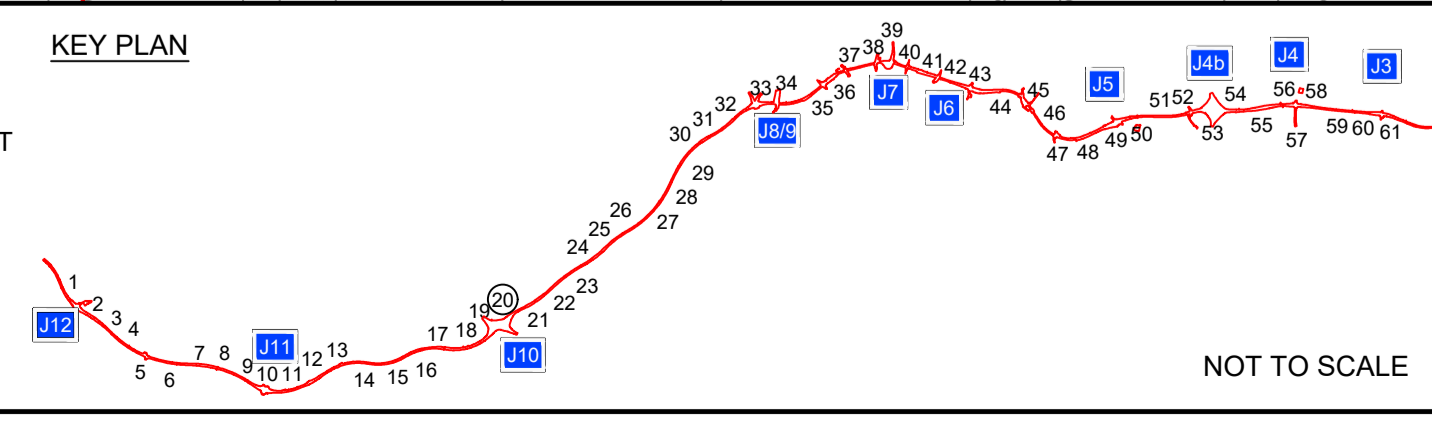

Client

DELIVERING THROUGH

Project SMART MOTORWAYS PROGRAMME  
M4 JUNCTIONS 3-12

Drawing title  
**ENGINEERING AND DESIGN  
REPORT MAINLINE  
GENERAL ARRANGEMENT  
SHEET 20 OF 61**

Status	S2	Revision	P01
Scale	1:1250 @ A1	Date	18/02/2022
Drawn By	William Emery		
Checked By	Stephen Thompson		
Approved By	David Pilsworth		
Project No.	HA PIN	Originator	Original Size
	HA514451	CHHJ	A1
Drawing number	Volume   Location	I Type   Role   Number	
	HGN-SZ_MLZZZZZZ_Z-DR-CH-1052		