


CCTV PTZ-089 moved to MS4 G7-27 from CH42891 on opposite carriageway

CCTV PTZ-088 moved on MS4 G7-24


THE STRIGHT MILE OVERBRIDGE

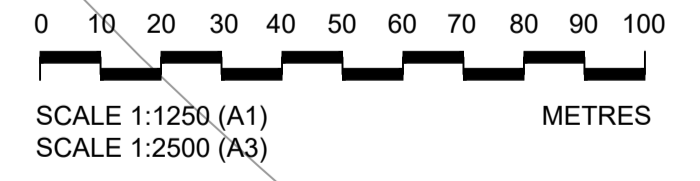

P01	S2	18/02/2022	Non Material Change Application	WE	ST	DP
Rev	Status	Rev. Date	Purpose of revision	Drawn	Chk'd	Appr'd

- LEGEND**
- SIGN GANTRY
 - CARRIAGEWAY SIGNALS
 - LANE SIGNALS
 - GANTRY TO BE RETAINED
 - GANTRY TO BE REMOVED
 - PROPOSED GANTRY
 - ORDER LIMIT
 - MARKER POST
 - NEW TELEPHONE

- NOTES**
- For information on infrastructure limits of deviation see Volume 2 Doc ref. 2.3 Works Plans.

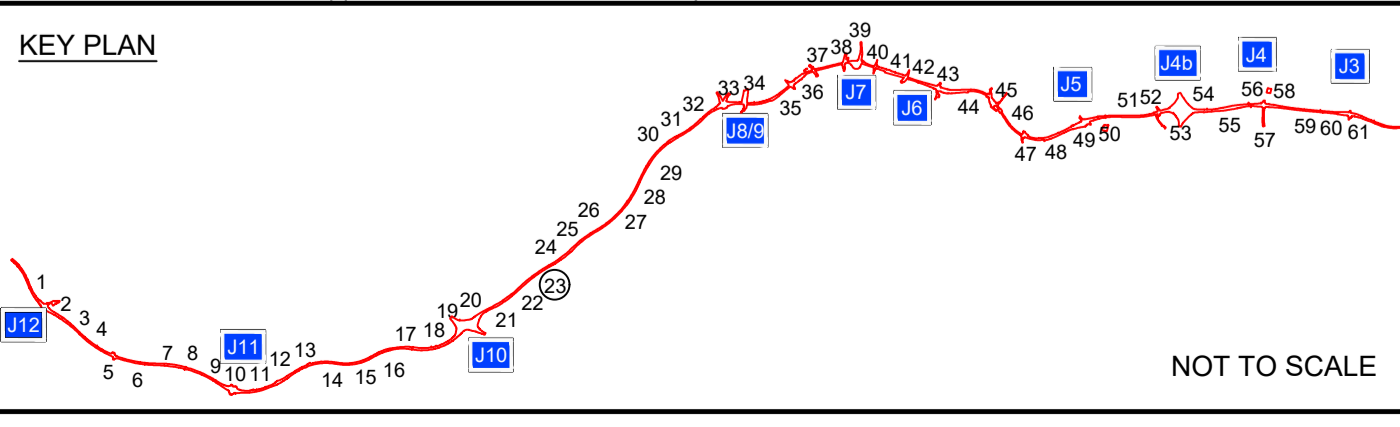

Client

DELIVERING THROUGH

Project SMART MOTORWAYS PROGRAMME
M4 JUNCTIONS 3-12

Drawing title
**ENGINEERING AND DESIGN
REPORT MAINLINE
GENERAL ARRANGEMENT
SHEET 23 OF 61**

Status	S2	Revision	P01
Scale	1:1250 @ A1	Date	18/02/2022
Drawn By	William Emery		
Checked By	Stephen Thompson		
Approved By	David Pilsforth		
Project No.	HA PIN	Originator	CHHJ
Drawing number	HGN-SZ_MLZZZZZZ_Z-DR-CH-1055	Original Size	A1