


P01	S2	18/02/2022	Non Material Change Application	WE	ST	DP
Rev	Status	Rev. Date	Purpose of revision	Drawn	Chk'd	Appr'd

**LEGEND**

- SIGN GANTRY
- CARRIAGEWAY SIGNALS
- LANE SIGNALS
- GANTRY TO BE RETAINED
- GANTRY TO BE REMOVED
- PROPOSED GANTRY
- ORDER LIMIT
- MARKER POST
- NEW TELEPHONE

**NOTES**

For information on infrastructure limits of deviation see Volume 2 Doc ref. 2.3 Works Plans.

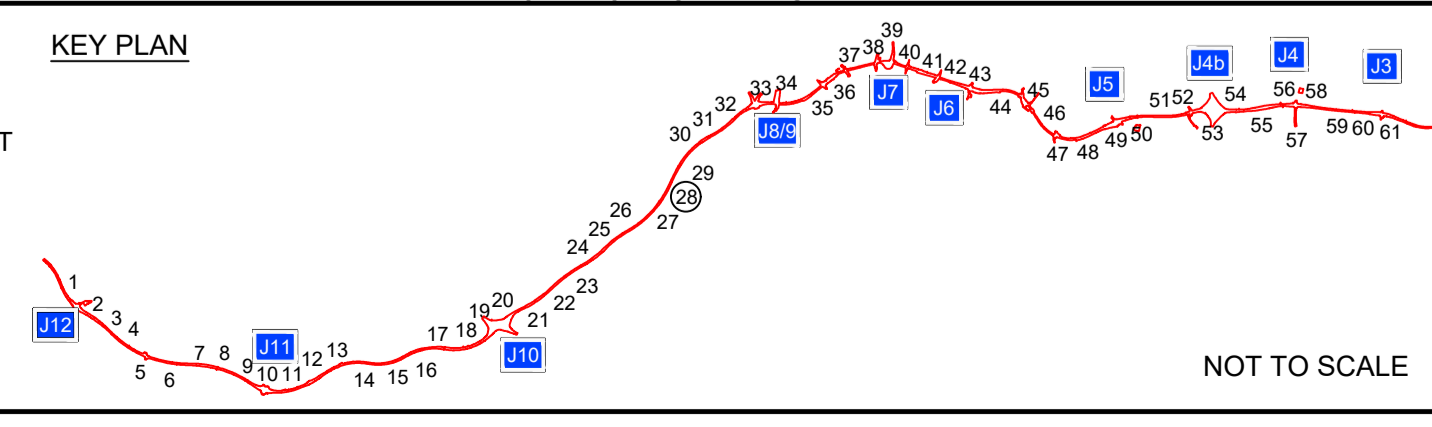

Client

DELIVERING THROUGH

Project SMART MOTORWAYS PROGRAMME  
M4 JUNCTIONS 3-12

Drawing title  
**ENGINEERING AND DESIGN  
REPORT MAINLINE  
GENERAL ARRANGEMENT  
SHEET 28 OF 61**

Status	S2	Revision	P01
Scale	1:1250 @ A1	Date	18/02/2022
Drawn By	William Emery		
Checked By	Stephen Thompson		
Approved By	David Pilsworth		
Project No.	HA PIN	Originator	Original Size
	HA514451	CHHJ	A1
Drawing number	Volume   Location	Type   Role   Number	
	HGN-SZ_MLZZZZZZ_Z-DR-CH-1060		