

|     |        |            |                                 |       |       |        |
|-----|--------|------------|---------------------------------|-------|-------|--------|
| P01 | S2     | 18/02/2022 | Non Material Change Application | WE    | ST    | DP     |
| Rev | Status | Rev. Date  | Purpose of revision             | Drawn | Chk'd | Appr'd |


**LEGEND**

- SIGN GANTRY
- CARRIAGEWAY SIGNALS
- LANE SIGNALS
- GANTRY TO BE RETAINED
- GANTRY TO BE REMOVED
- PROPOSED GANTRY
- ORDER LIMIT
- 54/30 MARKER POST
- NEW TELEPHONE

**E9-A2 EMERGENCY AREA**

- POLICE OBSERVATION POST
- NEW CCTV (Closed Circuit Television)/PTZ CAMERA

**NOTES**  
 For information on infrastructure limits of deviation see Volume 2 Doc ref. 2.3 Works Plans.

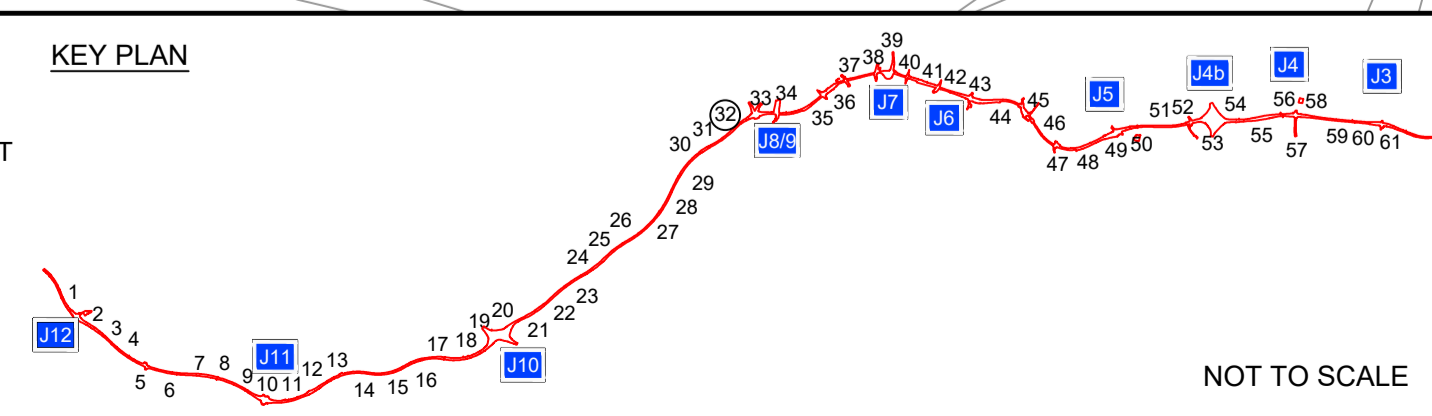

Client

DELIVERING THROUGH

Project SMART MOTORWAYS PROGRAMME  
 M4 JUNCTIONS 3-12

Drawing title  
**ENGINEERING AND DESIGN  
 REPORT MAINLINE  
 GENERAL ARRANGEMENT**  
 SHEET 32 OF 61

|                |                              |                        |               |
|----------------|------------------------------|------------------------|---------------|
| Status         | S2                           | Revision               | P01           |
| Scale          | 1:1250 @ A1                  | Date -                 | 18/02/2022    |
| Drawn By       | William Emery                |                        |               |
| Checked By     | Stephen Thompson             |                        |               |
| Approved By    | David Pilsworth              |                        |               |
| Project No.    | HA PIN                       | Originator             | Original Size |
|                | HA514451                     | CHHJ                   | A1            |
| Drawing number | Volume   Location            | I Type   Role   Number |               |
|                | HGN-SZ_MLZZZZZZ_Z-DR-CH-1064 |                        |               |