


P01	S2	18/02/2022	Non Material Change Application	WE	ST	DP
Rev	Status	Rev. Date	Purpose of revision	Drawn	Chk'd	Apprv'd

- LEGEND**
- SIGN GANTRY
  - CARRIAGEWAY SIGNALS
  - LANE SIGNALS
  - GANTRY TO BE RETAINED
  - GANTRY TO BE REMOVED
  - PROPOSED GANTRY
  - ORDER LIMIT
  - MARKER POST
  - NEW TELEPHONE

- E9-A2**
- EMERGENCY AREA
  - POLICE OBSERVATION POST
  - NEW CCTV (Closed Circuit Television)/PTZ CAMERA
- NOTES**
- For information on infrastructure limits of deviation see Volume 2 Doc ref. 2.3 Works Plans.

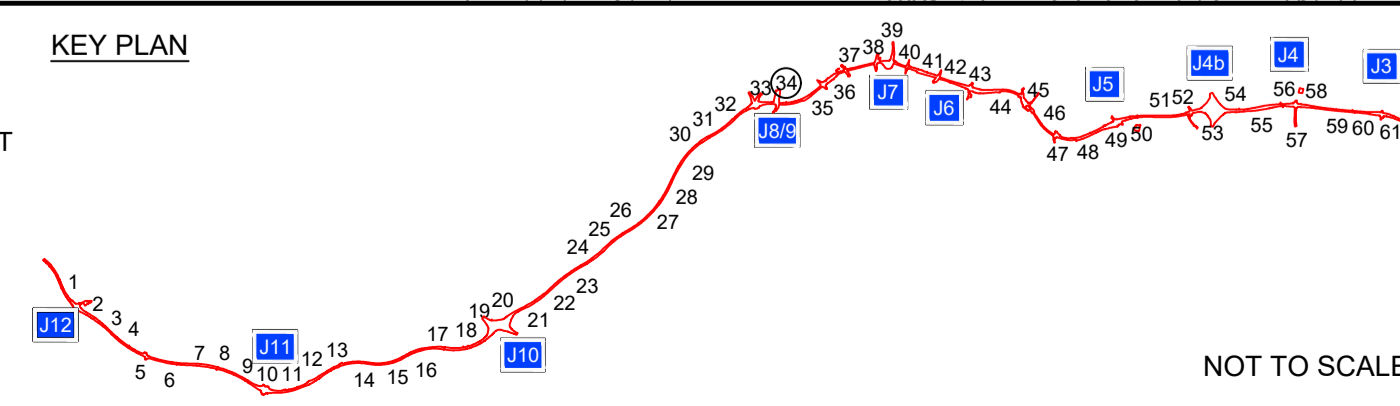

Client

DELIVERING THROUGH

Project **SMART MOTORWAYS PROGRAMME**  
**M4 JUNCTIONS 3-12**

Drawing title  
**ENGINEERING AND DESIGN**  
**REPORT MAINLINE**  
**GENERAL ARRANGEMENT**  
**SHEET 34 OF 61**

Status	S2	Revision	P01
Scale	1:1250 @ A1	Date	18/02/2022
Drawn By	William Emery	Checked By	Stephen Thompson
Approved By	David Pilsworth	Project No.	HA PIN
Drawing number	HAS14451	Volume   Location	CHHJ
	HGN-SZ_MLZZZZZ_Z-DR-CH-1066	Original Size	A1