


LEGEND		KEY PLAN	
	SIGN GANTRY		EMERGENCY AREA
	CARRIAGEWAY SIGNALS		POLICE OBSERVATION POST
	LANE SIGNALS		NEW CCTV (Closed Circuit Television)/PTZ CAMERA
	GANTRY TO BE RETAINED		
	GANTRY TO BE REMOVED		
	PROPOSED GANTRY		
	ORDER LIMIT		
	MARKER POST		
	NEW TELEPHONE		

NOTES
For information on infrastructure limits of deviation see Volume 2 Doc ref. 2.3 Works Plans.

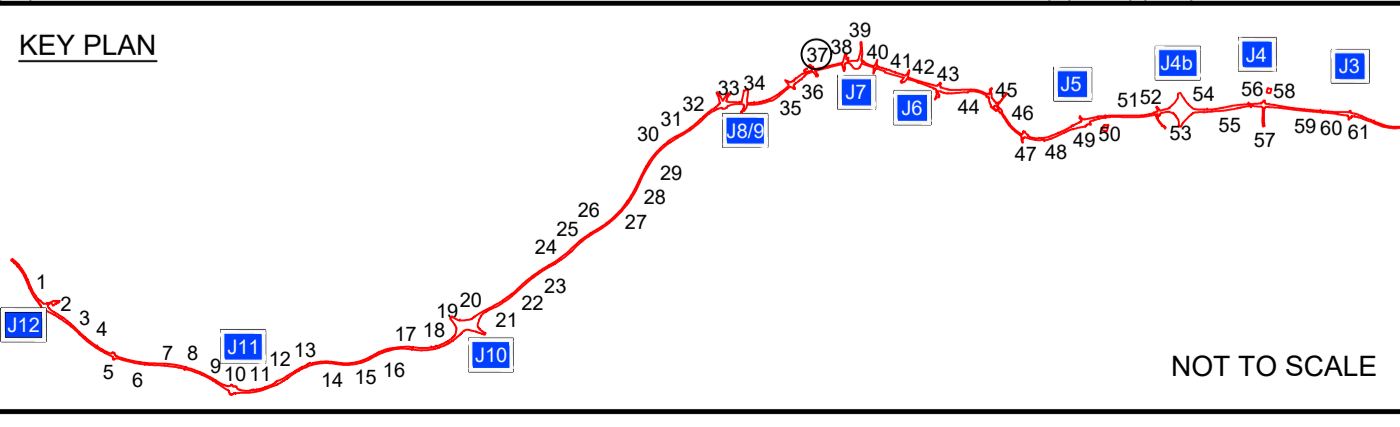

Client

DELIVERING THROUGH

Project SMART MOTORWAYS PROGRAMME
M4 JUNCTIONS 3-12

Drawing title
**ENGINEERING AND DESIGN
REPORT MAINLINE
GENERAL ARRANGEMENT
SHEET 37 OF 61**

Status	S2	Revision	P01
Scale	1:1250 @ A1	Date	18/02/2022
Drawn By	William Emery		
Checked By	Stephen Thompson		
Approved By	David Pilsworth		
Project No.	HA PIN	Originator	Original Size
	HA514451	CHHJ	A1
Drawing number	Volume Location	I Type Role Number	
	HGN-SZ_MLZZZZZZ_Z-DR-CH-1069		

Rev	Status	Rev. Date	Purpose of revision	Drawn	Check'd	Apprv'd
P01	S2	18/02/2022	Non Material Change Application	WE	ST	DP