


P01	S2	18/02/2022	Non Material Change Application	WE	ST	DP
Rev	Status	Rev. Date	Purpose of revision	Drawn	Chk'd	Apprv'd

LEGEND	
	SIGN GANTRY
	CARRIAGEWAY SIGNALS
	LANE SIGNALS
	GANTRY TO BE RETAINED
	GANTRY TO BE REMOVED
	PROPOSED GANTRY
	ORDER LIMIT
	MARKER POST
	NEW TELEPHONE
	E9-A2 EMERGENCY AREA
	POLICE OBSERVATION POST
	NEW CCTV (Closed Circuit Television)/PTZ CAMERA

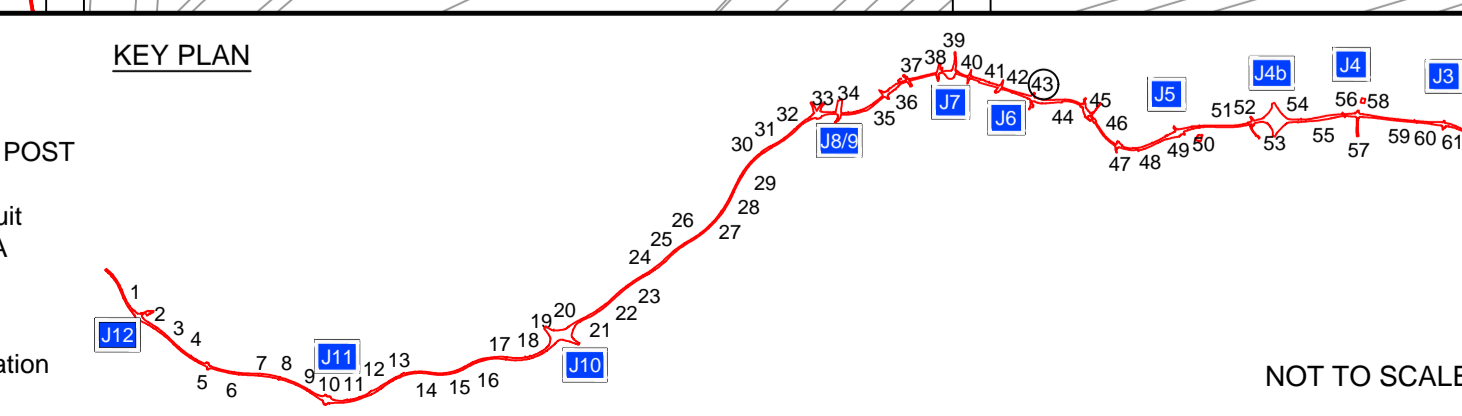

Client

DELIVERING THROUGH

Project **SMART MOTORWAYS PROGRAMME**
M4 JUNCTIONS 3-12

Drawing title
ENGINEERING AND DESIGN
REPORT MAINLINE
GENERAL ARRANGEMENT
SHEET 43 OF 61

Status	S2	Revision	P01
Scale	1:1250 @ A1	Date	18/02/2022
Drawn By	William Emery	Original Size	A1
Checked By	Stephen Thompson	Volume Location	HGN-SZ_MLZZZZZZ_Z-DR-CH-1075
Approved By	David Pilsworth	I Originator	CHHJ
Project No.	HA PIN	I Number	HA514451
Drawing number	HGN-SZ_MLZZZZZZ_Z-DR-CH-1075		