


| | | | | | | |
|-----|--------|------------|---------------------------------|-------|-------|---------|
| P01 | S2 | 18/02/2022 | Non Material Change Application | WE | ST | DP |
| Rev | Status | Rev. Date | Purpose of revision | Drawn | Chk'd | Apprv'd |

| LEGEND | | KEY PLAN | |
|--------|-----------------------|----------|---|
| | SIGN GANTRY | | EMERGENCY AREA |
| | CARRIAGEWAY SIGNALS | | POLICE OBSERVATION POST |
| | LANE SIGNALS | | NEW CCTV (Closed Circuit Television)/PTZ CAMERA |
| | GANTRY TO BE RETAINED | | |
| | GANTRY TO BE REMOVED | | |
| | PROPOSED GANTRY | | |
| | ORDER LIMIT | | |
| | MARKER POST | | |
| | NEW TELEPHONE | | |

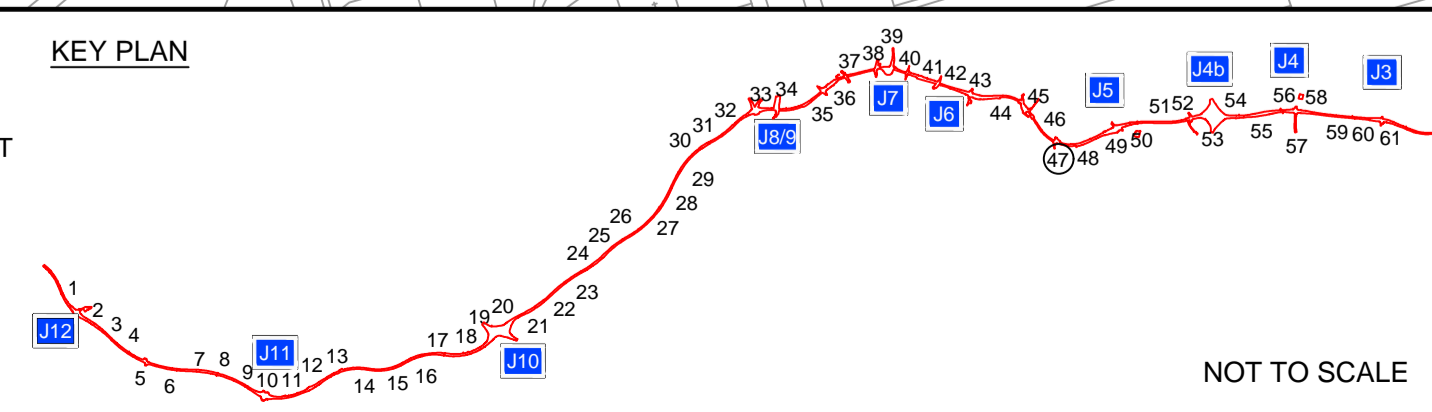

Client

DELIVERING THROUGH

| | |
|---------------|---|
| Project | SMART MOTORWAYS PROGRAMME |
| | M4 JUNCTIONS 3-12 |
| Drawing title | ENGINEERING AND DESIGN REPORT MAINLINE GENERAL ARRANGEMENT SHEET 47 OF 61 |

| | | | |
|----------------|-----------------------------|---------------|------------|
| Status | S2 | Revision | P01 |
| Scale | 1:1250 @ A1 | Date | 18/02/2022 |
| Drawn By | William Emery | | |
| Checked By | Stephen Thompson | | |
| Approved By | David Pilsworth | | |
| Project No. | HA PIN | Originator | CHHJ |
| Drawing number | HGN-SZ_MLZZZZZ_Z-DR-CH-1079 | Original Size | A1 |