


PO1	S2	18/02/2022	Non Material Change Application	WE	ST	DP
Rev	Status	Rev. Date	Purpose of revision	Drawn	Chk'd	Appr'd

LEGEND	
	SIGN GANTRY
	CARRIAGEWAY SIGNALS
	LANE SIGNALS
	GANTRY TO BE RETAINED
	GANTRY TO BE REMOVED
	PROPOSED GANTRY
	ORDER LIMIT
	MARKER POST
	NEW TELEPHONE

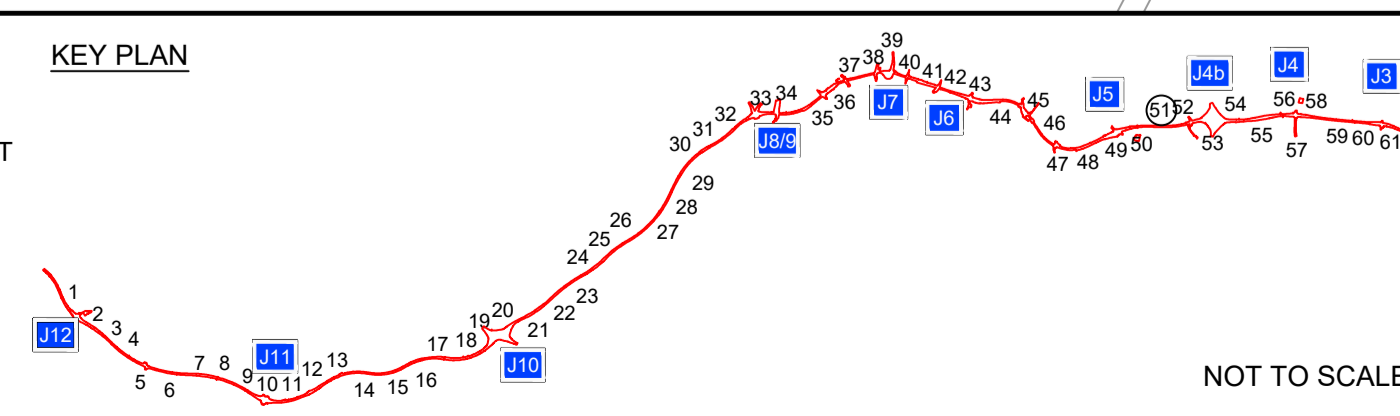

Client

DELIVERING THROUGH

Project	SMART MOTORWAYS PROGRAMME
	M4 JUNCTIONS 3-12
Drawing title	ENGINEERING AND DESIGN
	REPORT MAINLINE
	GENERAL ARRANGEMENT
	SHEET 51 OF 61

Status	S2	Revision	P01
Scale	1:1250 @ A1	Date	18/02/2022
Drawn By	William Emery		
Checked By	Stephen Thompson		
Approved By	David Pilsworth		
Project No.	HA PIN	Originator	CHHJ
Drawing number	HGN-SZ_MLZZZZZZ_Z-DR-CH-1083	Original Size	A1