



PLAN OF PROPOSED WATER AND GAS MAIN SUBWAY ARRANGEMENT
SCALE 1 : 100

KEY-STATUTORY UNDERTAKERS APPARATUS

BRITISH TELECOM	
THAMES WATER CLEAN WATER	
SSE - LOW VOLTAGE	

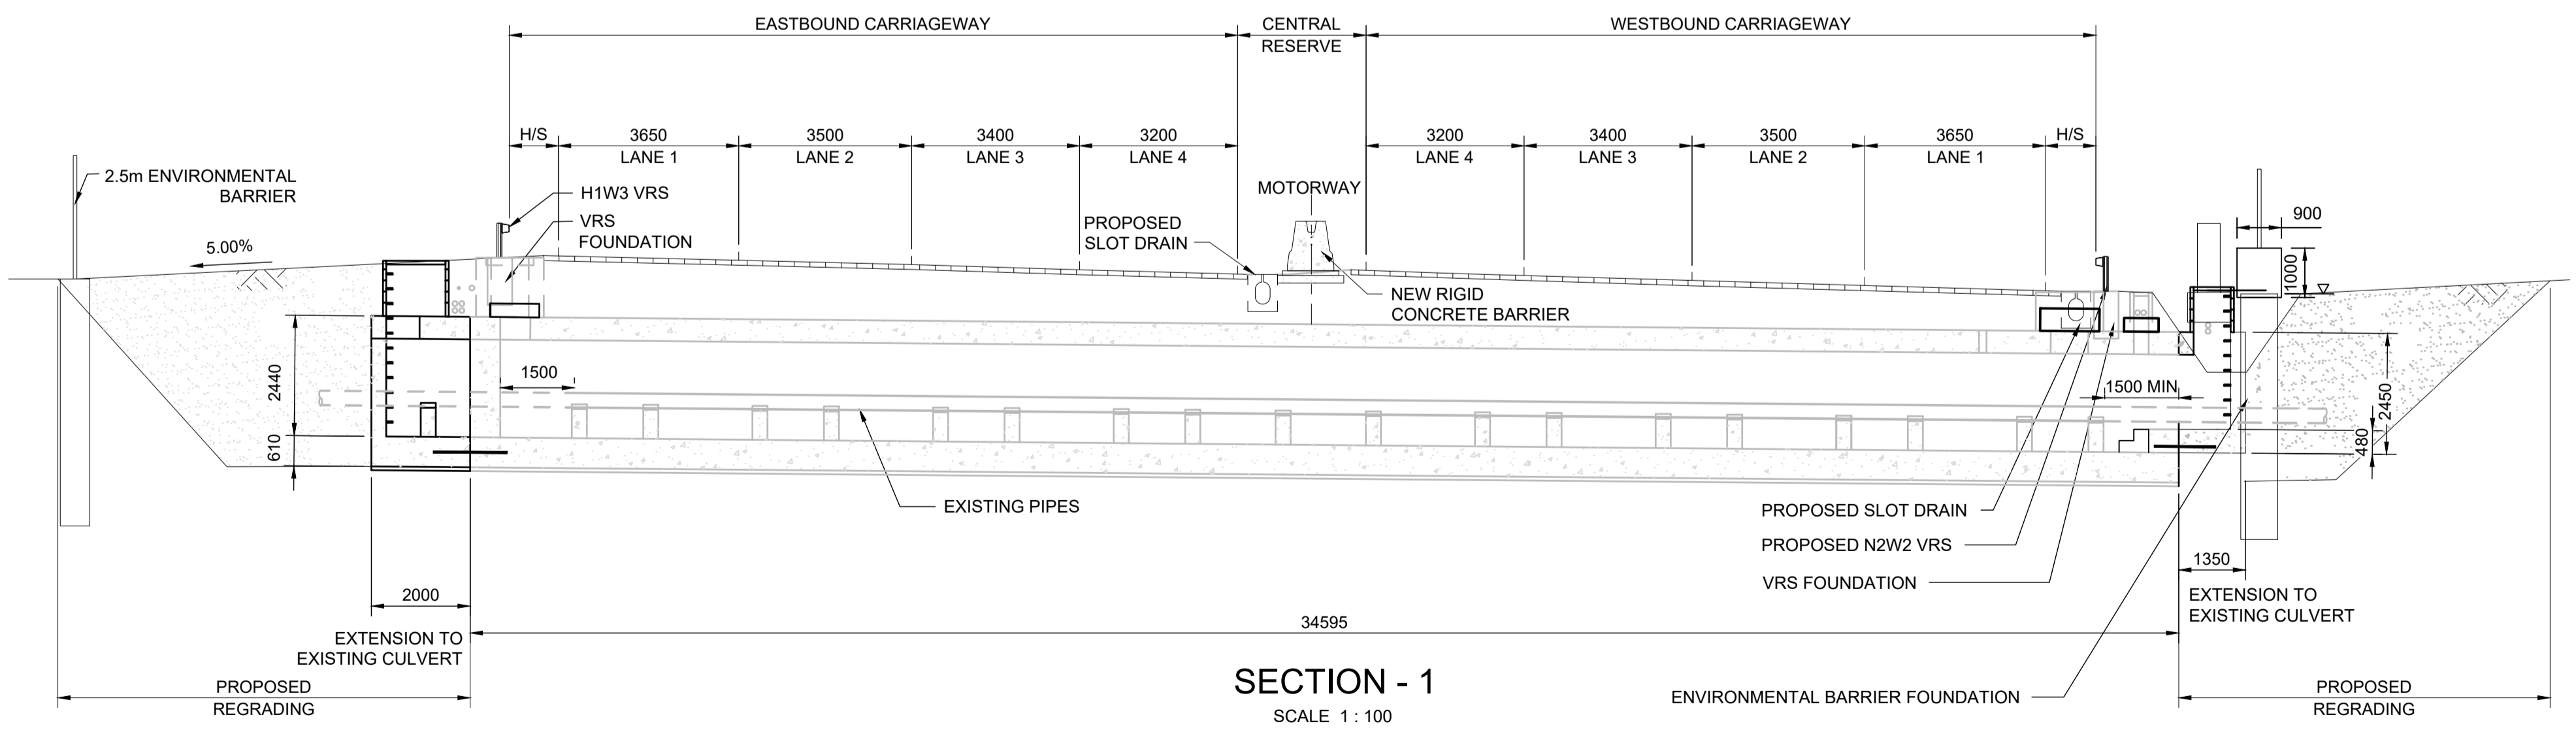

SECTION - 1
SCALE 1 : 100

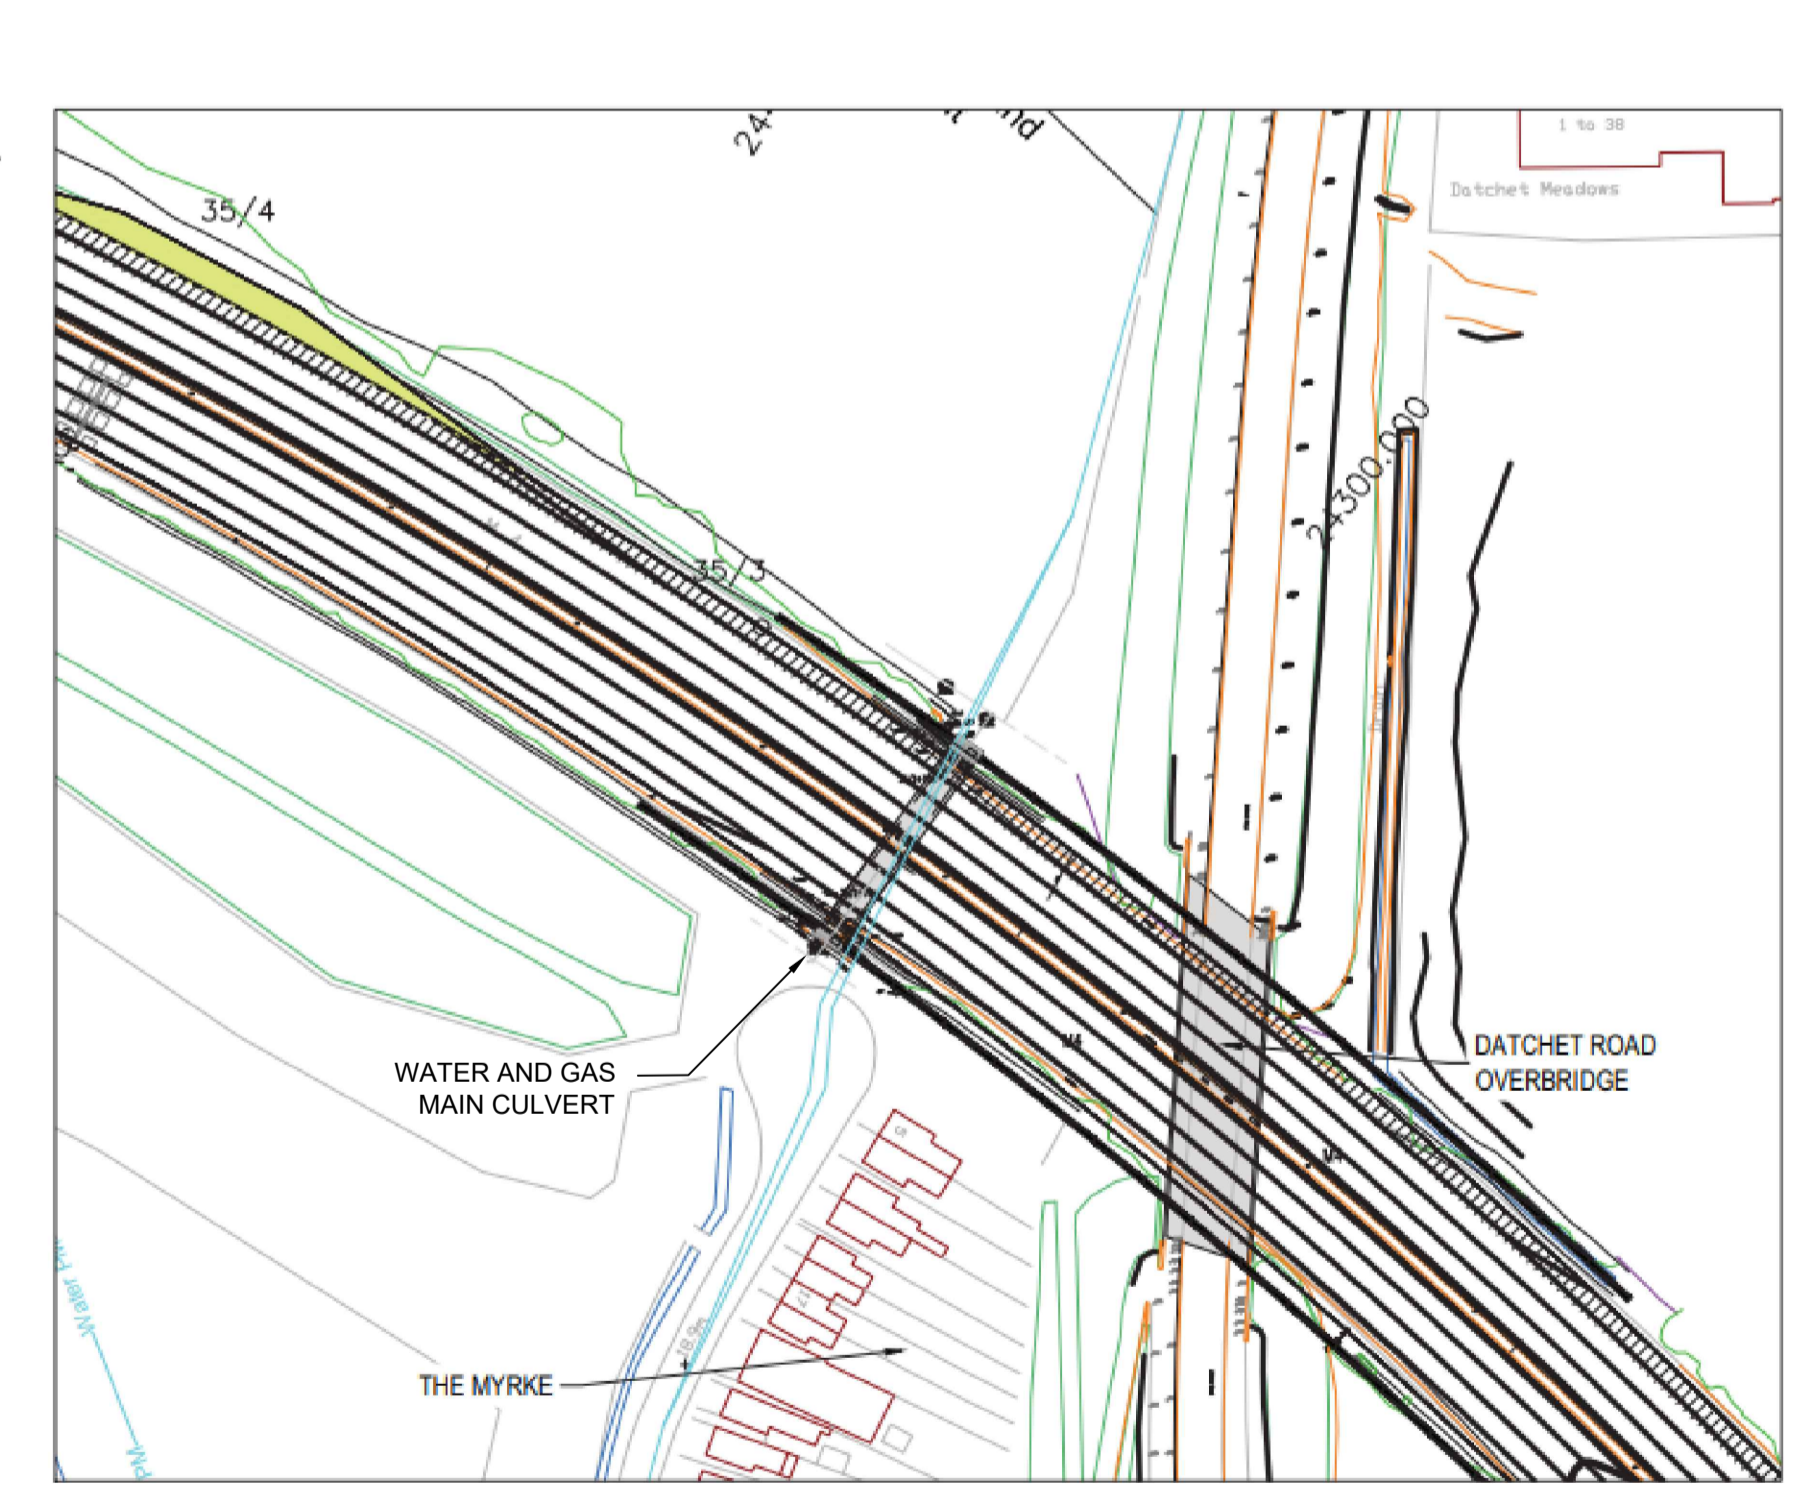

LOCATION PLAN
1:1250

NOTES:
1. ALL DIMENSIONS IN MM UNLESS OTHERWISE SHOWN.
2. EXISTING DIMENSIONS AND LEVELS ARE TAKEN FROM LIDAR SURVEY AND AS BUILT RECORDS.

Rev	Status	Rev. Date	Purpose of revision	Drawn	Chk'd	Appr'd
P01	S2	04/04/2022	Submitted for Non-Material Change Application	HB	PK	DP

Client

DELIVERING THROUGH

Project SMART MOTORWAYS PROGRAMME
M4 JUNCTIONS 3-12

Drawing title
**WATER AND GAS MAIN CULVERT
GENERAL ARRANGEMENT**

Status	S2	Revision	P01	
Scale	AS SHOWN	Date	04/04/2022	
Drawn By	H.BEATTIE			
Checked By	P.KEMM			
Approved By	D.PILSWORTH			
Project No.	HA PIN HA514451	Originator	CHHJ	
Drawing number	Volume Location HGN-SZ_MLZZZZZZ_Z-DR-CH-1153		Original Size	A1