

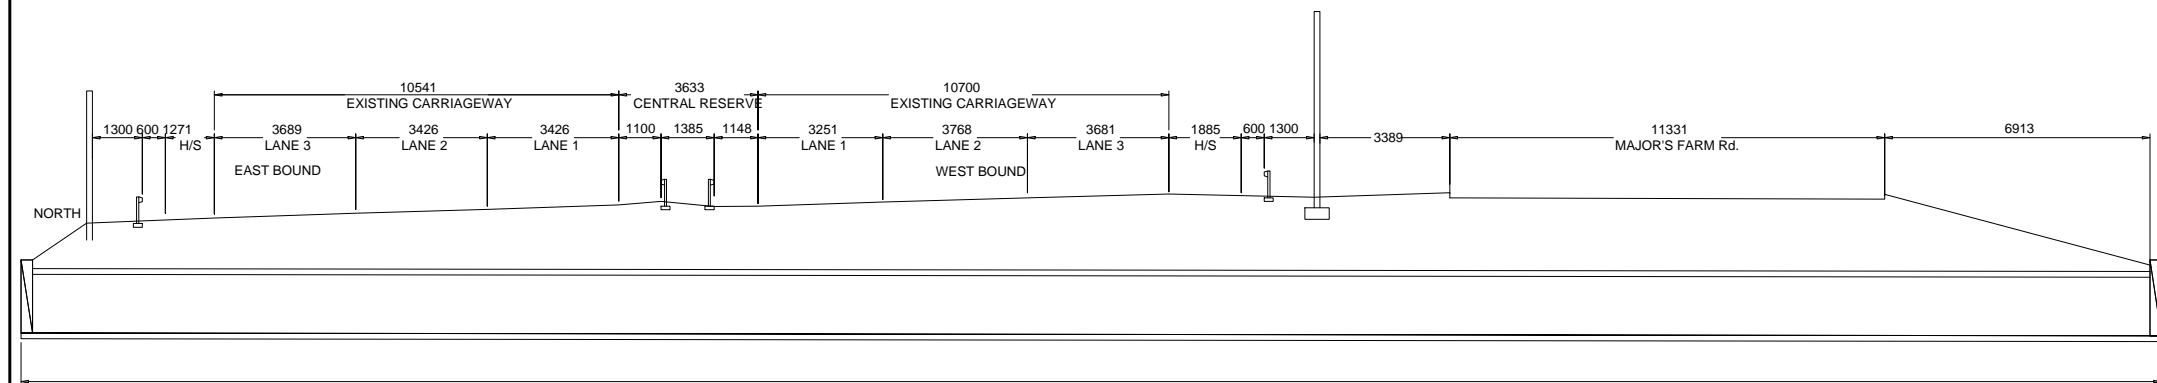



PLAN SHOWING PROPOSED CULVERT WIDENING  
SCALE 1:100

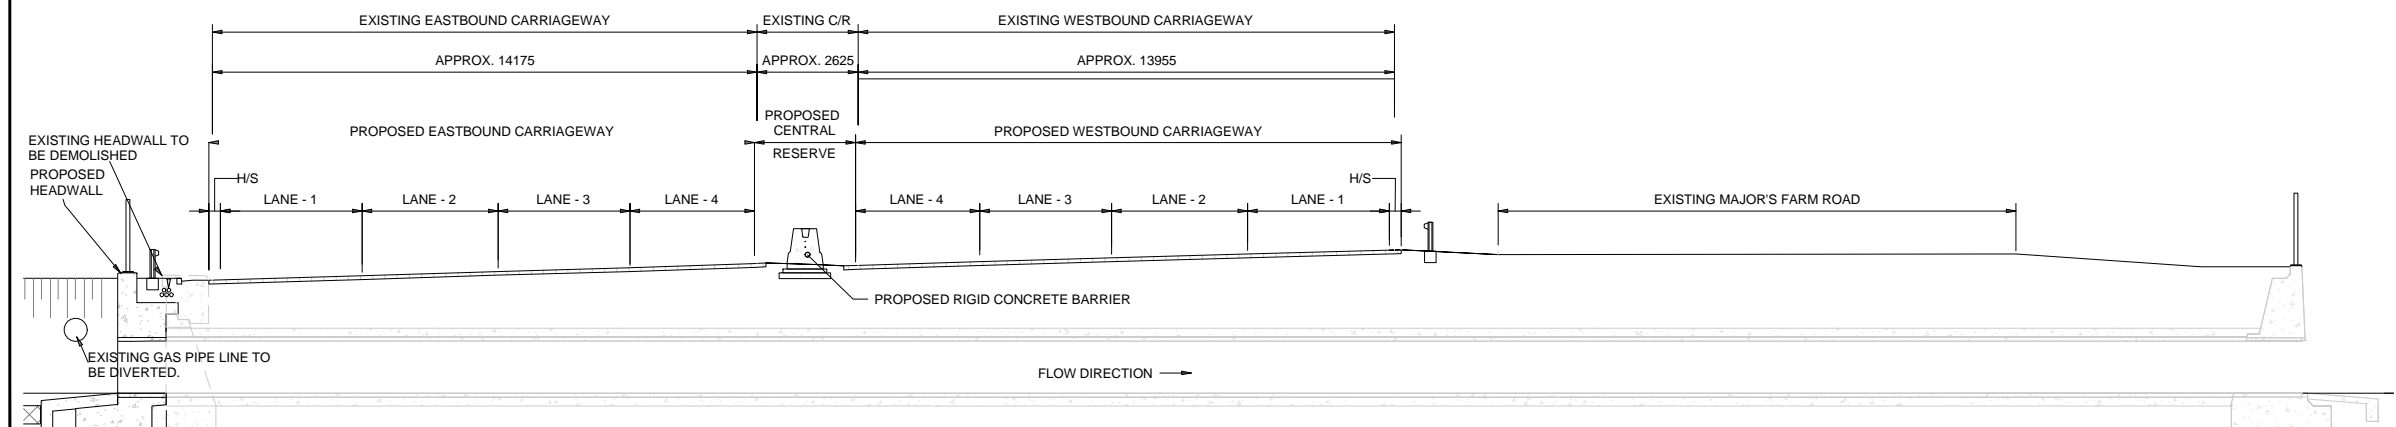

55781  
EXISTING CULVERT LENGTH  
**EXISTING SECTION - 1**  
SCALE 1 : 100

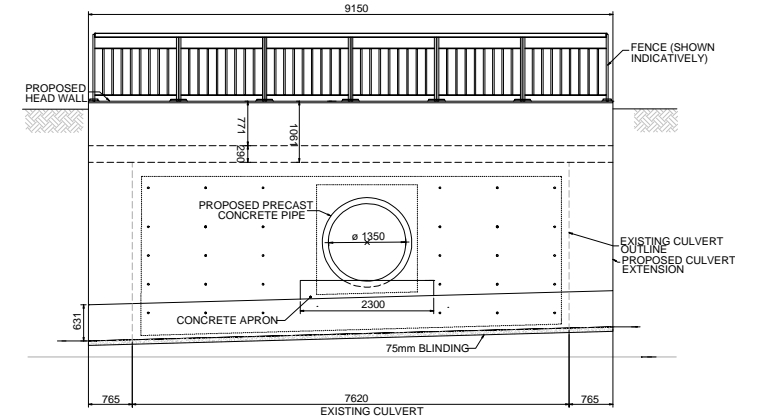

**PROPOSED SECTION - 1**  
SCALE 1 : 100

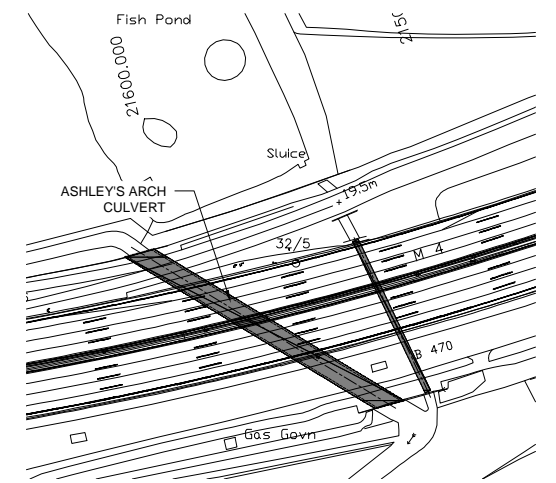

| Rev | Status | Rev. Date  | Purpose of revision             | Drawn | Chk'd | Apprv'd |
|-----|--------|------------|---------------------------------|-------|-------|---------|
| P01 | S2     | 04/04/2022 | Non-Material Change Application | NZ    | PK    | DP      |

Client

DELIVERING THROUGH

Project **SMART MOTORWAYS PROGRAMME  
M4 JUNCTIONS 3-12**

Drawing title  
**ASHLEY'S ARCH CULVERT  
WIDENING  
GENERAL ARRANGEMENT**

| Status                              | Revision               |
|-------------------------------------|------------------------|
| S2                                  | P01                    |
| As Shown                            | Date - 04/04/2022      |
| Drawn By<br>Nayeem Zaman            |                        |
| Checked By<br>Peter Kemm            |                        |
| Approved By<br>David Pilsworth      |                        |
| Project No.<br>HA PIN<br>HA514451   | Originator<br>CHJU     |
| Drawing number<br>Volume   Location | I Type   Role   Number |
| HSR-S2_LR000000_Z-DR-CH-1155        |                        |