



lon-Material Change Application	NZ	PK	DP
Purpose of revision	Drawn	Chck'd	Apprv'c


Rev Status Rev. Date

—

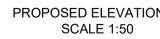



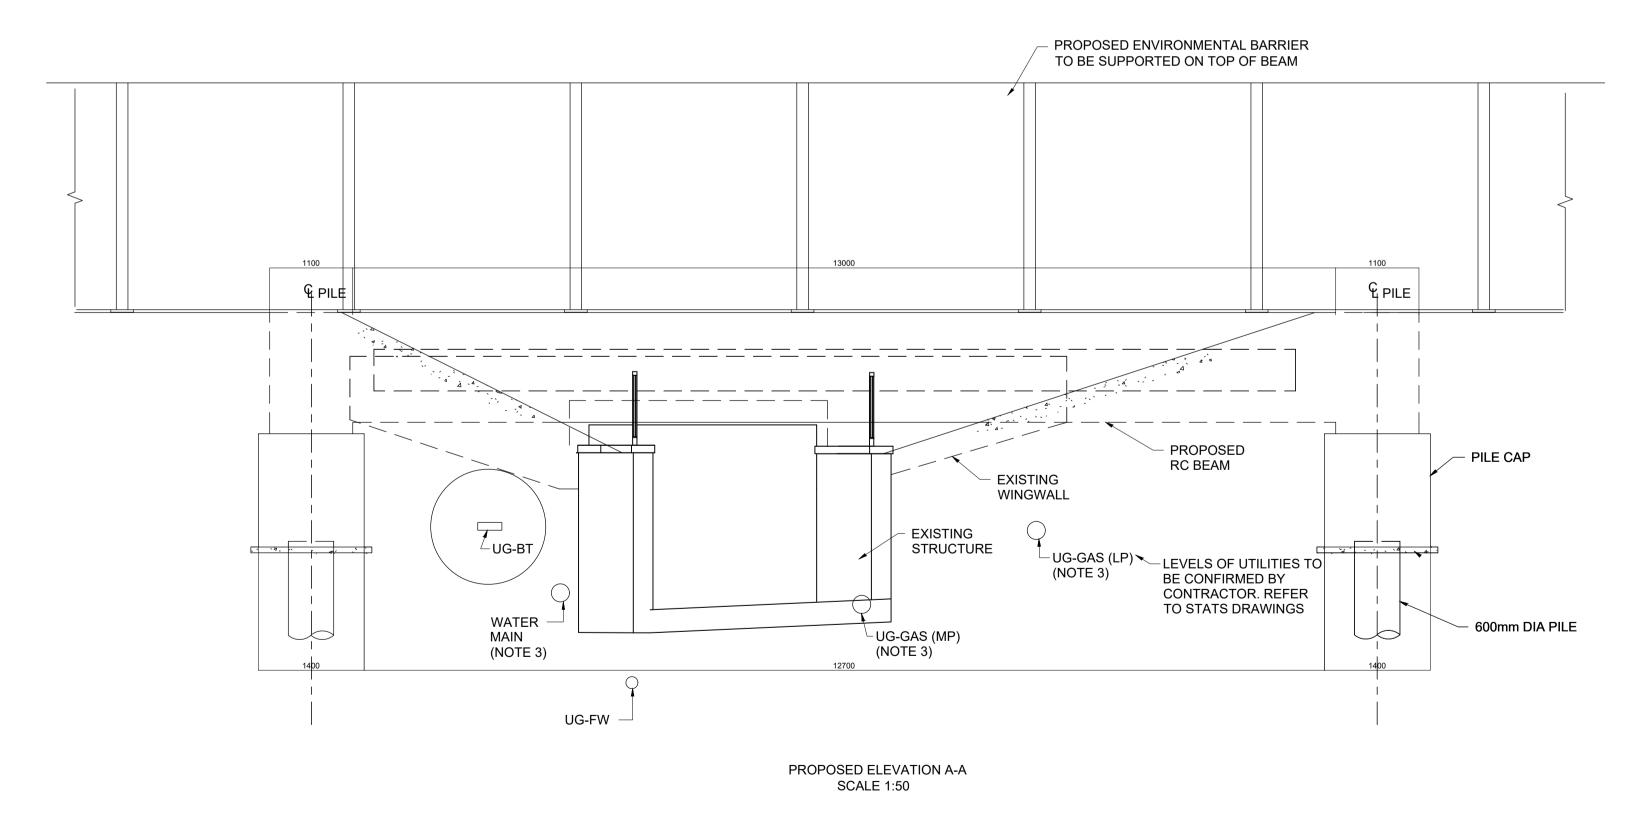

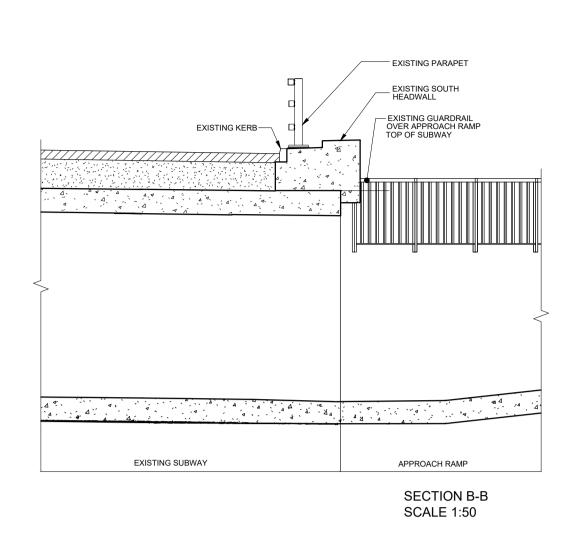

DRWAYS PROGRAMME		Status S2	Revision P01	
JNCTIONS 3-12	Scale	As Shown Date - 01/04/2022		
	Drawn By	Nayeem Zaman		
ROAD SUBWAY	Checked By	Peter Kemm		
	Approved By	David Pilsworth		
	Project No. I	HA PIN Originator HA514451 CHHJ	Original Size A1	
ARRANGEMENT	Drawing number	Volume Location	Type Role Number	
	HSR-S2_LR000000_Z-DR-CH-1156			

SECTION B-B SCALE 1:50

