

ROYAL BOROUGH OF WINDSOR AND MAIDENHEAD  
COX GREEN PARISH COUNCIL

ROYAL BOROUGH OF WINDSOR AND MAIDENHEAD  
WHITE WALTHAM PARISH COUNCIL

ROYAL BOROUGH OF WINDSOR AND MAIDENHEAD  
BRAY PARISH COUNCIL

**LEGEND:**

	Order limits		Non-linear Work Boundary		Proposed Emergency Area (EA)
	Parish boundary		Limit Of Scheduled Work		Proposed EA with Police Observation Platform (POP)
	Local authority boundary		Construction Compounds		Proposed CCTV Camera
	Linear Work Item Centreline				Engineering Section (arrows indicate direction of view - refer to Note 2)


**Items Included In Numbered Work Items**

TYPE 1	Proposed Super-span Portal Gantry
TYPE 2	Proposed Single Carriageway Portal Gantry
TYPE 3	Proposed Super-span Cantilever Gantry
TYPE 4	Proposed Sign only Cantilever Gantry
TYPE 5A	Proposed Signal Cantilever MS4 Gantry - Flagpole
TYPE 5B	Proposed Signal Cantilever MS4 Gantry - Bendy
TYPE 6	Proposed Signal Cantilever MS3 Gantry
DEMOLISH GANTRY	Existing Gantry to be demolished
TYPE 7	Portal Type Gantry Re-used
TYPE 8	Signal Cantilever Re-used

0 50 100 150 200 METRES  
SCALE 1:2500(A1)  
SCALE 1:5000 (A3)

**NOTES**

- Works are described within Schedule 1 of the Development Consent Order
- Engineering Sections are included on drawings  
HA514451-CHHJ-HGN-SZ\_MLZZZZZ\_Z-DR-CH-1101 to  
HA514451-CHHJ-HGN-SZ\_MLZZZZZ\_Z-DR-CH-1107

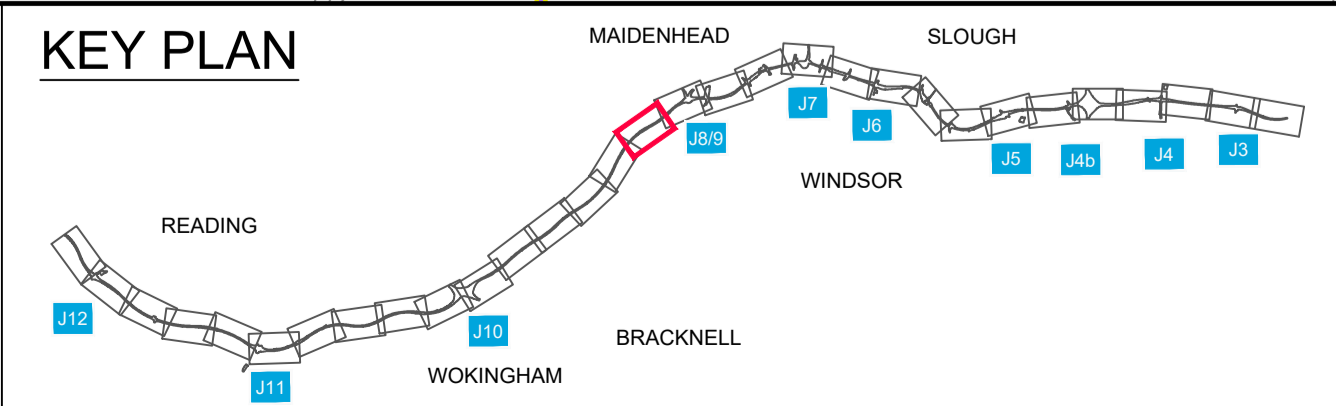

Client

DELIVERING THROUGH

Project **SMART MOTORWAYS PROGRAMME**  
**M4 JUNCTIONS 3-12**

Drawing title  
**WORKS PLANS**  
**REGULATION 4 (2) (e)**  
**SHEET 16 OF 31**  
**PALEY STREET**

Status	S2	Revision	P01
Scale		Date	2021/09/30
Drawn By	William Emery		
Checked By	Ian Maclean		
Approved By	David Pilsforth		
Project No.	HA PIN	Originator	CHHJ
Drawing number	HGN-SZ_MLZZZZZ_Z-DR-CH-1113	Original Size	A1

P01	S2	18/02/2022	Non Material Change Application	WE	IM	DP
Rev	Status	Rev. Date	Purpose of revision	Drawn	Chk'd	Apprv'd