

**LEGEND:**

- Order limits
- Parish boundary
- Local authority boundary
- Linear Work Item Centreline
- Non-linear Work Boundary
- Limit Of Scheduled Work
- Construction Compounds

**Items Included In Numbered Work Items**

- TYPE 1 Proposed Super-span Portal Gantry
- TYPE 2 Proposed Single Carriageway Portal Gantry
- TYPE 3 Proposed Super-span Cantilever Gantry
- TYPE 4 Proposed Sign only Cantilever Gantry
- TYPE 5A Proposed Signal Cantilever MS4 Gantry - Flagpole
- TYPE 5B Proposed Signal Cantilever MS4 Gantry - Bendy
- TYPE 6 Proposed Signal Cantilever MS3 Gantry
- DEMOLISH GANTRY Existing Gantry to be demolished
- TYPE 7 Portal Type Gantry Re-used
- TYPE 8 Signal Cantilever Re-used


- Proposed Emergency Area (EA)
- Proposed EA with Police Observation Platform (POP)
- Proposed CCTV Camera
- Engineering Section (arrows indicate direction of view - refer to Note 2)

0 50 100 150 200 METRES  
SCALE 1:2500(A1)  
SCALE 1:5000 (A3)

P01	S2	18/02/2022	Non Material Change Application	WE	IM	DP
Rev	Status	Rev. Date	Purpose of revision	Drawn	Chk'd	Apprv'd

**NOTES**

- Works are described within Schedule 1 of the Development Consent Order
- Engineering Sections are included on drawings  
HA514451-CHHJ-HGN-SZ\_MLZZZZZ\_Z-DR-CH-1101 to  
HA514451-CHHJ-HGN-SZ\_MLZZZZZ\_Z-DR-CH-1107

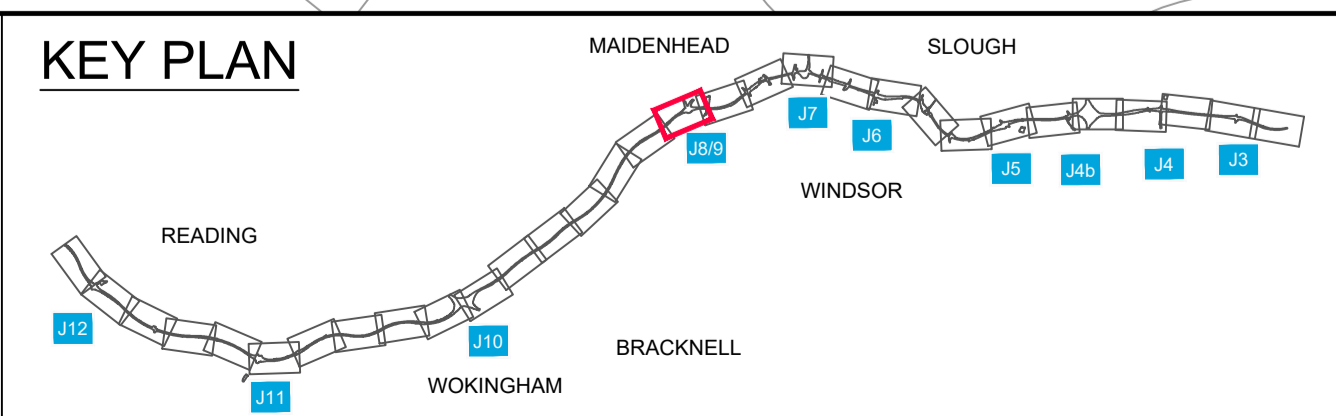

Client

DELIVERING THROUGH

Project **SMART MOTORWAYS PROGRAMME**  
**M4 JUNCTIONS 3-12**

Drawing title  
**WORKS PLANS**  
**REGULATION 4 (2) (e)**  
**SHEET 17 OF 31**  
**HOLYPORT**

Status	S2	Revision	P01
Scale	William Emery	Date	2021/09/30
Drawn By	Ian Maclean		
Checked By	David Pilsforth		
Approved By			
Project No.	HA PIN	Originator	Original Size
	HA514451	CHHJ	A1
Drawing number	Volume   Location	Type   Role   Number	
	HGN-SZ_MLZZZZZ_Z-DR-CH-1114		