

ROYAL BOROUGH OF WINDSOR AND MAIDENHEAD
BRAY PARISH COUNCIL

LEGEND:

- Order limits
- Parish boundary
- Local authority boundary
- Linear Work Item Centreline
- Non-linear Work Boundary
- Limit Of Scheduled Work
- Construction Compounds

Items Included In Numbered Work Items

- TYPE 1 Proposed Super-span Portal Gantry
- TYPE 2 Proposed Single Carriageway Portal Gantry
- TYPE 3 Proposed Super-span Cantilever Gantry
- TYPE 4 Proposed Signal only Cantilever Gantry
- TYPE 5A Proposed Signal Cantilever MS4 Gantry - Flagpole
- TYPE 5B Proposed Signal Cantilever MS4 Gantry - Bendy
- TYPE 6 Proposed Signal Cantilever MS3 Gantry
- DEMOLISH GANTRY Existing Gantry to be demolished
- TYPE 7 Portal Type Gantry Re-used
- TYPE 8 Signal Cantilever Re-used


- Proposed Emergency Area (EA)
- Proposed EA with Police Observation Platform (POP)
- Proposed CCTV Camera
- Engineering Section (arrows indicate direction of view - refer to Note 2)

0 50 100 150 200 METRES
SCALE 1:2500(A1)
SCALE 1:5000 (A3)

P01	S2	19/02/2022	Non Material Change Application	WE	IM	DP
Rev	Status	Rev. Date	Purpose of revision	Drawn	Chk'd	Apprv'd

NOTES

- Works are described within Schedule 1 of the Development Consent Order
- Engineering Sections are included on drawings
HA514451-CHHJ-HGN-SZ_MLZZZZZ_Z-DR-CH-1101 to
HA514451-CHHJ-HGN-SZ_MLZZZZZ_Z-DR-CH-1107

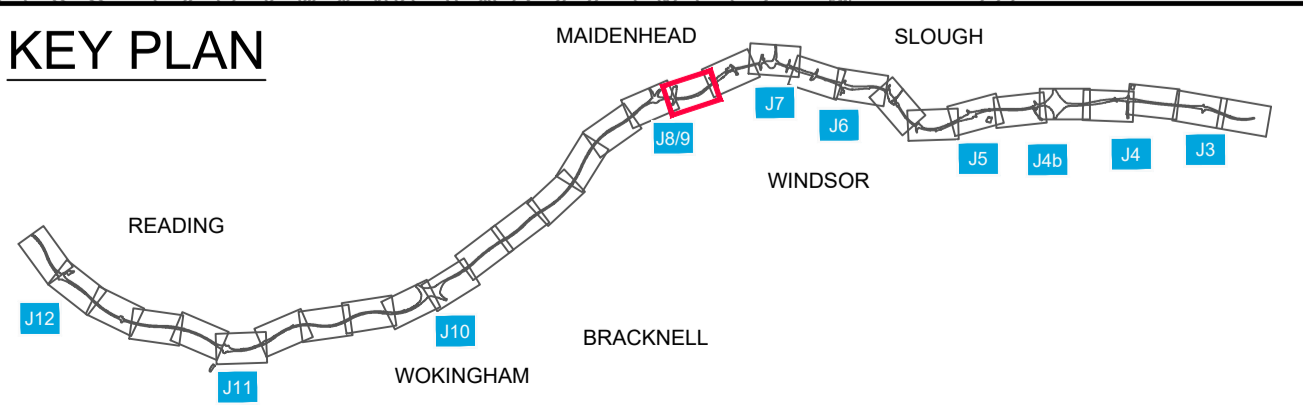

Client

DELIVERING THROUGH
ARCADIS JACOBS

Project **SMART MOTORWAYS PROGRAMME**
M4 JUNCTIONS 3-12

Drawing title
WORKS PLANS
REGULATION 4 (2) (e)
SHEET 18 OF 31
BRAY

Status	S2	Revision	P01
Scale		Date	30/09/2021
Drawn By	William Emery	Checked By	Ian Maclean
Approved By	David Pilsworth	Project No.	HA PIN
Drawing number	HGN-SZ_MLZZZZZ_Z-DR-CH-1115	Volume Location	1 Type Role Number
Original Size	A1		