

LEGEND:

- Order limits
- Parish boundary
- Local authority boundary
- Linear Work Item Centreline
- Non-linear Work Boundary
- Limit Of Scheduled Work
- Construction Compounds

Items Included In Numbered Work Items


- TYPE 1 Proposed Super-span Portal Gantry
- TYPE 2 Proposed Single Carriageway Portal Gantry
- TYPE 3 Proposed Super-span Cantilever Gantry
- TYPE 4 Proposed Sign only Cantilever Gantry
- TYPE 5A Proposed Signal Cantilever MS4 Gantry - Flagpole
- TYPE 5B Proposed Signal Cantilever MS4 Gantry - Bendy
- TYPE 6 Proposed Signal Cantilever MS3 Gantry
- DEMOLISH GANTRY Existing Gantry to be demolished
- TYPE 7 Portal Type Gantry Re-used
- TYPE 8 Signal Cantilever Re-used
- Proposed Emergency Area (EA)
- Proposed EA with Police Observation Platform (POP)
- Proposed CCTV Camera
- Engineering Section (arrows indicate direction of view - refer to Note 2)

0 50 100 150 200 METRES
SCALE 1:2500(A1)
SCALE 1:5000 (A3)

ROYAL BOROUGH OF WINDSOR AND MAIDENHEAD BRAY PARISH COUNCIL

BUCKINGHAMSHIRE COUNTY COUNCIL SOUTH BUCKS DISTRICT COUNCIL DORNEY PARISH COUNCIL

NOTES
 1. Works are described within Schedule 1 of the Development Consent Order
 2. Engineering Sections are included on drawings HA514451-CHHJ-HGN-SZ_MLZZZZZ_Z-DR-CH-1101 to HA514451-CHHJ-HGN-SZ_MLZZZZZ_Z-DR-CH-1107

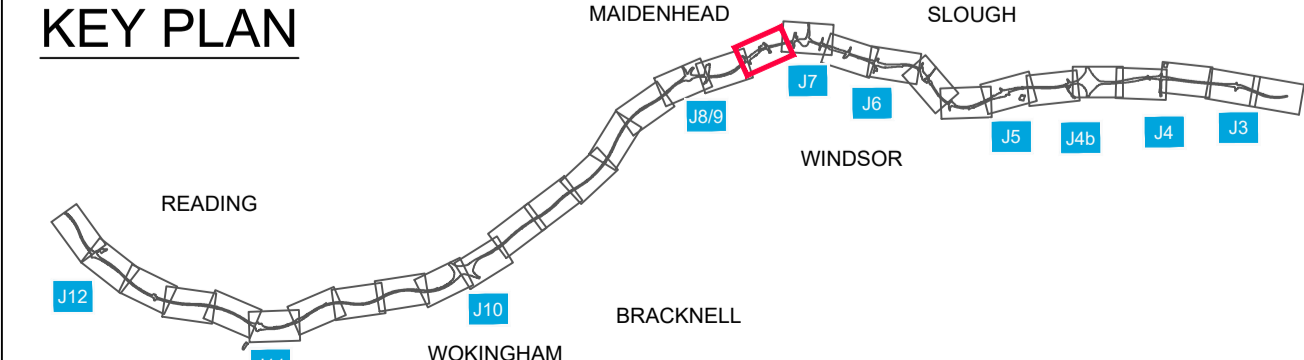

Client

DELIVERING THROUGH ARCADIS JACOBS

Project SMART MOTORWAYS PROGRAMME
 M4 JUNCTIONS 3-12
 Drawing title
 WORKS PLANS
 REGULATION 4 (2) (e)
 SHEET 19 OF 31
 DORNEY REACH

| | | | |
|----------------|-----------------------------|----------------------|-----------------|
| Status | S2 | Revision | P01 |
| Scale | William Emery | Date | 30/09/2021 |
| Drawn By | Ian Maclean | Checked By | David Pilsforth |
| Approved By | David Pilsforth | Project No. | HA PIN |
| Drawing number | HGN-SZ_MLZZZZZ_Z-DR-CH-1116 | Volume Location | CHHJ |
| | | Type Role Number | A1 |

| | | | | | | |
|-----|--------|------------|---------------------------------|-------|-------|--------|
| P01 | S2 | 18/02/2022 | Non Material Change Application | WE | IM | DP |
| Rev | Status | Rev. Date | Purpose of revision | Drawn | Chk'd | Appr'd |