

BUCKINGHAMSHIRE  
COUNTY COUNCIL  
SOUTH BUCKS  
DISTRICT COUNCIL  
BURNHAM PARISH COUNCIL

SLOUGH  
BOROUGH  
COUNCIL

WORK No 11c  
LAKE END ROAD  
OVERBRIDGE AND  
LAKE END ROAD

WORK No 12a  
JUNCTION 7  
(HUNTERCOMBE)  
EASTBOUND OFF SLIP

WORK No 12b  
JUNCTION 7  
(HUNTERCOMBE)  
EASTBOUND  
ON SLIP

JUNCTION 7  
WESTBOUND ON SLIP  
CHAINAGE 29400

GANTRY  
TYPE 3

CCTV MOUNTED  
ON MAST

CCTV MOUNTED  
ON MAST

JUNCTION 7  
EASTBOUND ON SLIP  
CHAINAGE 28600

CCTV MOUNTED  
ON MAST

WORK No 13a  
M4 WIDENING

CCTV MOUNTED  
ON GANTRY

WORK No 11a  
M4 WIDENING

WORK No 1a  
M4 EASTBOUND  
CARRIAGEWAY

WORK No 11b  
M4 WIDENING

WORK No 1b  
M4 WESTBOUND  
CARRIAGEWAY

WORK No 12d  
JUNCTION 7  
(HUNTERCOMBE)  
WESTBOUND OFF SLIP

WORK No 11b  
M4 WIDENING

CONSTRUCTION  
COMPOUND No 6

WORK No 12e  
JUNCTION 7 LINK ROAD  
(HUNTERCOMBE SPUR)  
AND HUNTERCOMBE  
SPUR OVERBRIDGE

WORK No 12c  
JUNCTION 7  
(HUNTERCOMBE)  
WESTBOUND OFF SLIP

WORK No 13b  
M4 WIDENING

WORK No 13c  
OLDWAY LANE AND  
OLDWAY LANE  
OVERBRIDGE

BUCKINGHAMSHIRE  
COUNTY COUNCIL  
SOUTH BUCKS  
DISTRICT COUNCIL  
DORNEY PARISH COUNCIL

**LEGEND:**

- Order limits
- Parish boundary
- Local authority boundary
- Linear Work Item Centreline
- Non-linear Work Boundary
- Limit Of Scheduled Work
- Construction Compounds

**Items Included In Numbered Work Items**


- TYPE 1 Proposed Super-span Portal Gantry
- TYPE 2 Proposed Single Carriageway Portal Gantry
- TYPE 3 Proposed Super-span Cantilever Gantry
- TYPE 4 Proposed Sign only Cantilever Gantry
- TYPE 5A Proposed Signal Cantilever MS4 Gantry - Flagpole
- TYPE 5B Proposed Signal Cantilever MS4 Gantry - Bendy
- TYPE 6 Proposed Signal Cantilever MS3 Gantry
- DEMOLISH GANTRY Existing Gantry to be demolished
- TYPE 7 Portal Type Gantry Re-used
- TYPE 8 Signal Cantilever Re-used

- Proposed Emergency Area (EA)
- Proposed EA with Police Observation Platform (POP)
- Proposed CCTV Camera
- Engineering Section (arrows indicate direction of view - refer to Note 2)

0 50 100 150 200  
SCALE 1:2500(A1)  
SCALE 1:5000 (A3)  
METRES

**NOTES**  
1. Works are described within Schedule 1 of the Development Consent Order  
2. Engineering Sections are included on drawings  
HA514451-CHHJ-HGN-SZ\_MLZZZZZ\_Z-DR-CH-1101 to  
HA514451-CHHJ-HGN-SZ\_MLZZZZZ\_Z-DR-CH-1107

**KEY PLAN**

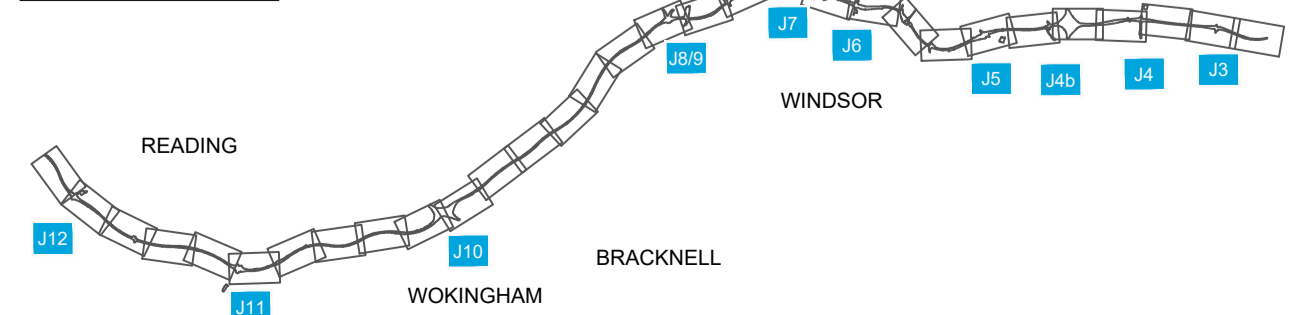

Client  
**highways  
england**  
DELIVERING THROUGH  
**ARCADIS JACOBS**

Project **SMART MOTORWAYS PROGRAMME  
M4 JUNCTIONS 3-12**  
Drawing title  
**WORKS PLANS  
REGULATION 4 (2) (e)  
SHEET 20 OF 31  
CIPPENHAM**

Status	S2	Revision	P01
Scale	William Emery	Date	30/09/2021
Drawn By	Ian Maclean	Checked By	David Pilsworth
Approved By	HA PIN	Originator	CHHJ
Project No.	HA514451	Original Size	A1
Drawing number	HGN-SZ_MLZZZZZ_Z-DR-CH-1117	Volume   Location	Type   Role   Number

P01	S2	18/02/2022	Non Material Change Application	WE	IM	DP
Rev	Status	Rev. Date	Purpose of revision	Drawn	Check'd	Appr'd