


LEGEND:

	Order limits		Items Included In Numbered Work Items		Proposed Emergency Area (EA)
	Parish boundary		TYPE 1		Proposed EA with Police Observation Platform (POP)
	Local authority boundary		TYPE 2		Proposed CCTV Camera
	Linear Work Item Centreline		TYPE 3		Engineering Section (arrows indicate direction of view - refer to Note 2)
	Non-linear Work Boundary		TYPE 4		
	Limit Of Scheduled Work		TYPE 5A		
	Construction Compounds		TYPE 5B		
			TYPE 6		
			DEMOLISH GANTRY		
			TYPE 7		
			TYPE 8		

SCALE 1:2500 (A1)
SCALE 1:5000 (A3)
METRES

NOTES

- Works are described within Schedule 1 of the Development Consent Order
- Engineering Sections are included on drawings
HA514451-CHHJ-HGN-SZ_MLZZZZZ_Z-DR-CH-1101 to
HA514451-CHHJ-HGN-SZ_MLZZZZZ_Z-DR-CH-1107

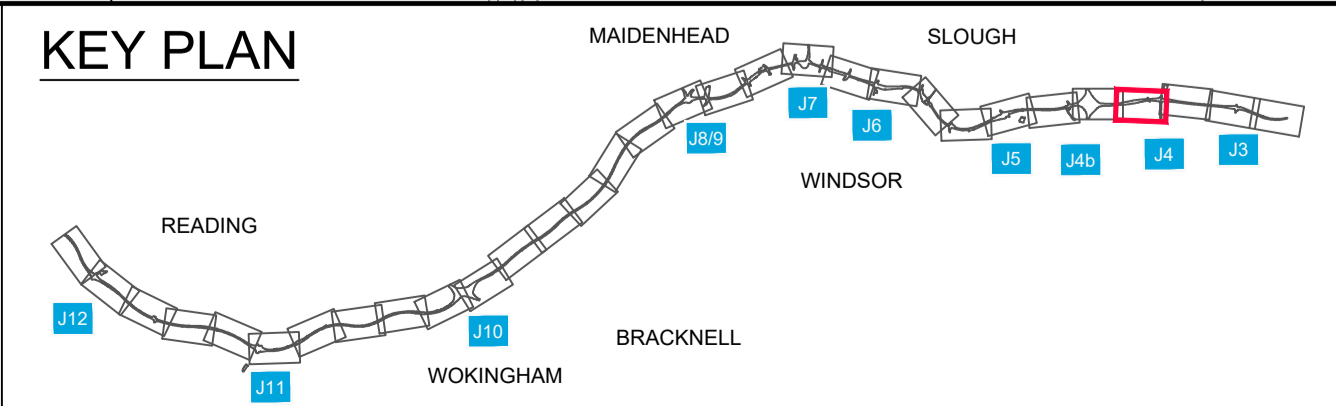

Client

DELIVERING THROUGH
ARCADIS JACOBS

Project **SMART MOTORWAYS PROGRAMME**
M4 JUNCTIONS 3-12

Drawing title
**WORKS PLANS
REGULATION 4 (2) (e)
SHEET 28 OF 31
WEST DRAYTON**

Status	S2	Revision	P01
Scale		Date	30/09/2021
Drawn By	William Emery	Checked By	Ian Maclean
Approved By	David Pilsworth	Project No.	HA514451
Drawing number	HGN-SZ_MLZZZZZ_Z-DR-CH-1124	Volume Location	1 28
Original Size	A1	Type Role Number	

P01	S2	18/02/2022	Non Material Change Application	WE	IM	DP
Rev	Status	Rev. Date	Purpose of revision	Drawn	Check'd	Apprv'd