

LEGEND:

- Order limits
- Parish boundary
- Local authority boundary
- Linear Work Item Centreline
- Non-linear Work Boundary
- Limit Of Scheduled Work
- Construction Compounds

Items Included In Numbered Work Items


- TYPE 1 Proposed Super-span Portal Gantry
- TYPE 2 Proposed Single Carriageway Portal Gantry
- TYPE 3 Proposed Super-span Cantilever Gantry
- TYPE 4 Proposed Sign only Cantilever Gantry
- TYPE 5A Proposed Signal Cantilever MS4 Gantry - Flagpole
- TYPE 5B Proposed Signal Cantilever MS4 Gantry - Bendy
- TYPE 6 Proposed Signal Cantilever MS3 Gantry
- DEMOLISH GANTRY Existing Gantry to be demolished
- TYPE 7 Portal Type Gantry Re-used
- TYPE 8 Signal Cantilever Re-used
- Proposed Emergency Area (EA)
- Proposed EA with Police Observation Platform (POP)
- Proposed CCTV Camera
- Engineering Section (arrows indicate direction of view - refer to Note 2)

0 50 100 150 200 METRES
SCALE 1:2500(A1)
SCALE 1:5000 (A3)

| | | | | | | |
|-----|--------|------------|---------------------------------|-------|-------|--------|
| P01 | S2 | 18/02/2022 | Non Material Change Application | WE | IM | DP |
| Rev | Status | Rev. Date | Purpose of revision | Drawn | Chk'd | Appr'd |

NOTES

- Works are described within Schedule 1 of the Development Consent Order
- Engineering Sections are included on drawings
HA514451-CHHJ-HGN-SZ_MLZZZZZ_Z-DR-CH-1101 to
HA514451-CHHJ-HGN-SZ_MLZZZZZ_Z-DR-CH-1107

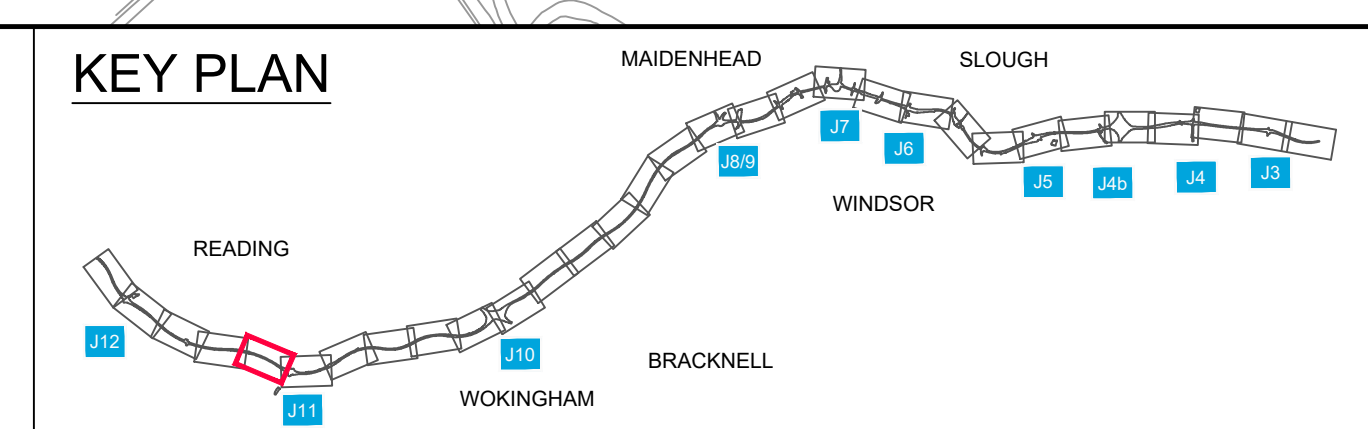

Client

DELIVERING THROUGH
ARCADIS JACOBS

Project **SMART MOTORWAYS PROGRAMME**
M4 JUNCTIONS 3-12

Drawing title
WORKS PLANS
REGULATION 4 (2) (e)
SHEET 5 OF 31
READING BUSINESS PARK

| | | | |
|----------------|-----------------------------|---------------|------------|
| Status | S2 | Revision | P01 |
| Scale | William Emery | Date | 2021/09/30 |
| Drawn By | Ian Maclean | | |
| Checked By | David Pilsworth | | |
| Approved By | | | |
| Project No. | HA PIN HA514451 | Originator | CHHJ |
| Drawing number | HGN-SZ_MLZZZZZ_Z-DR-CH-1110 | Original Size | A1 |