


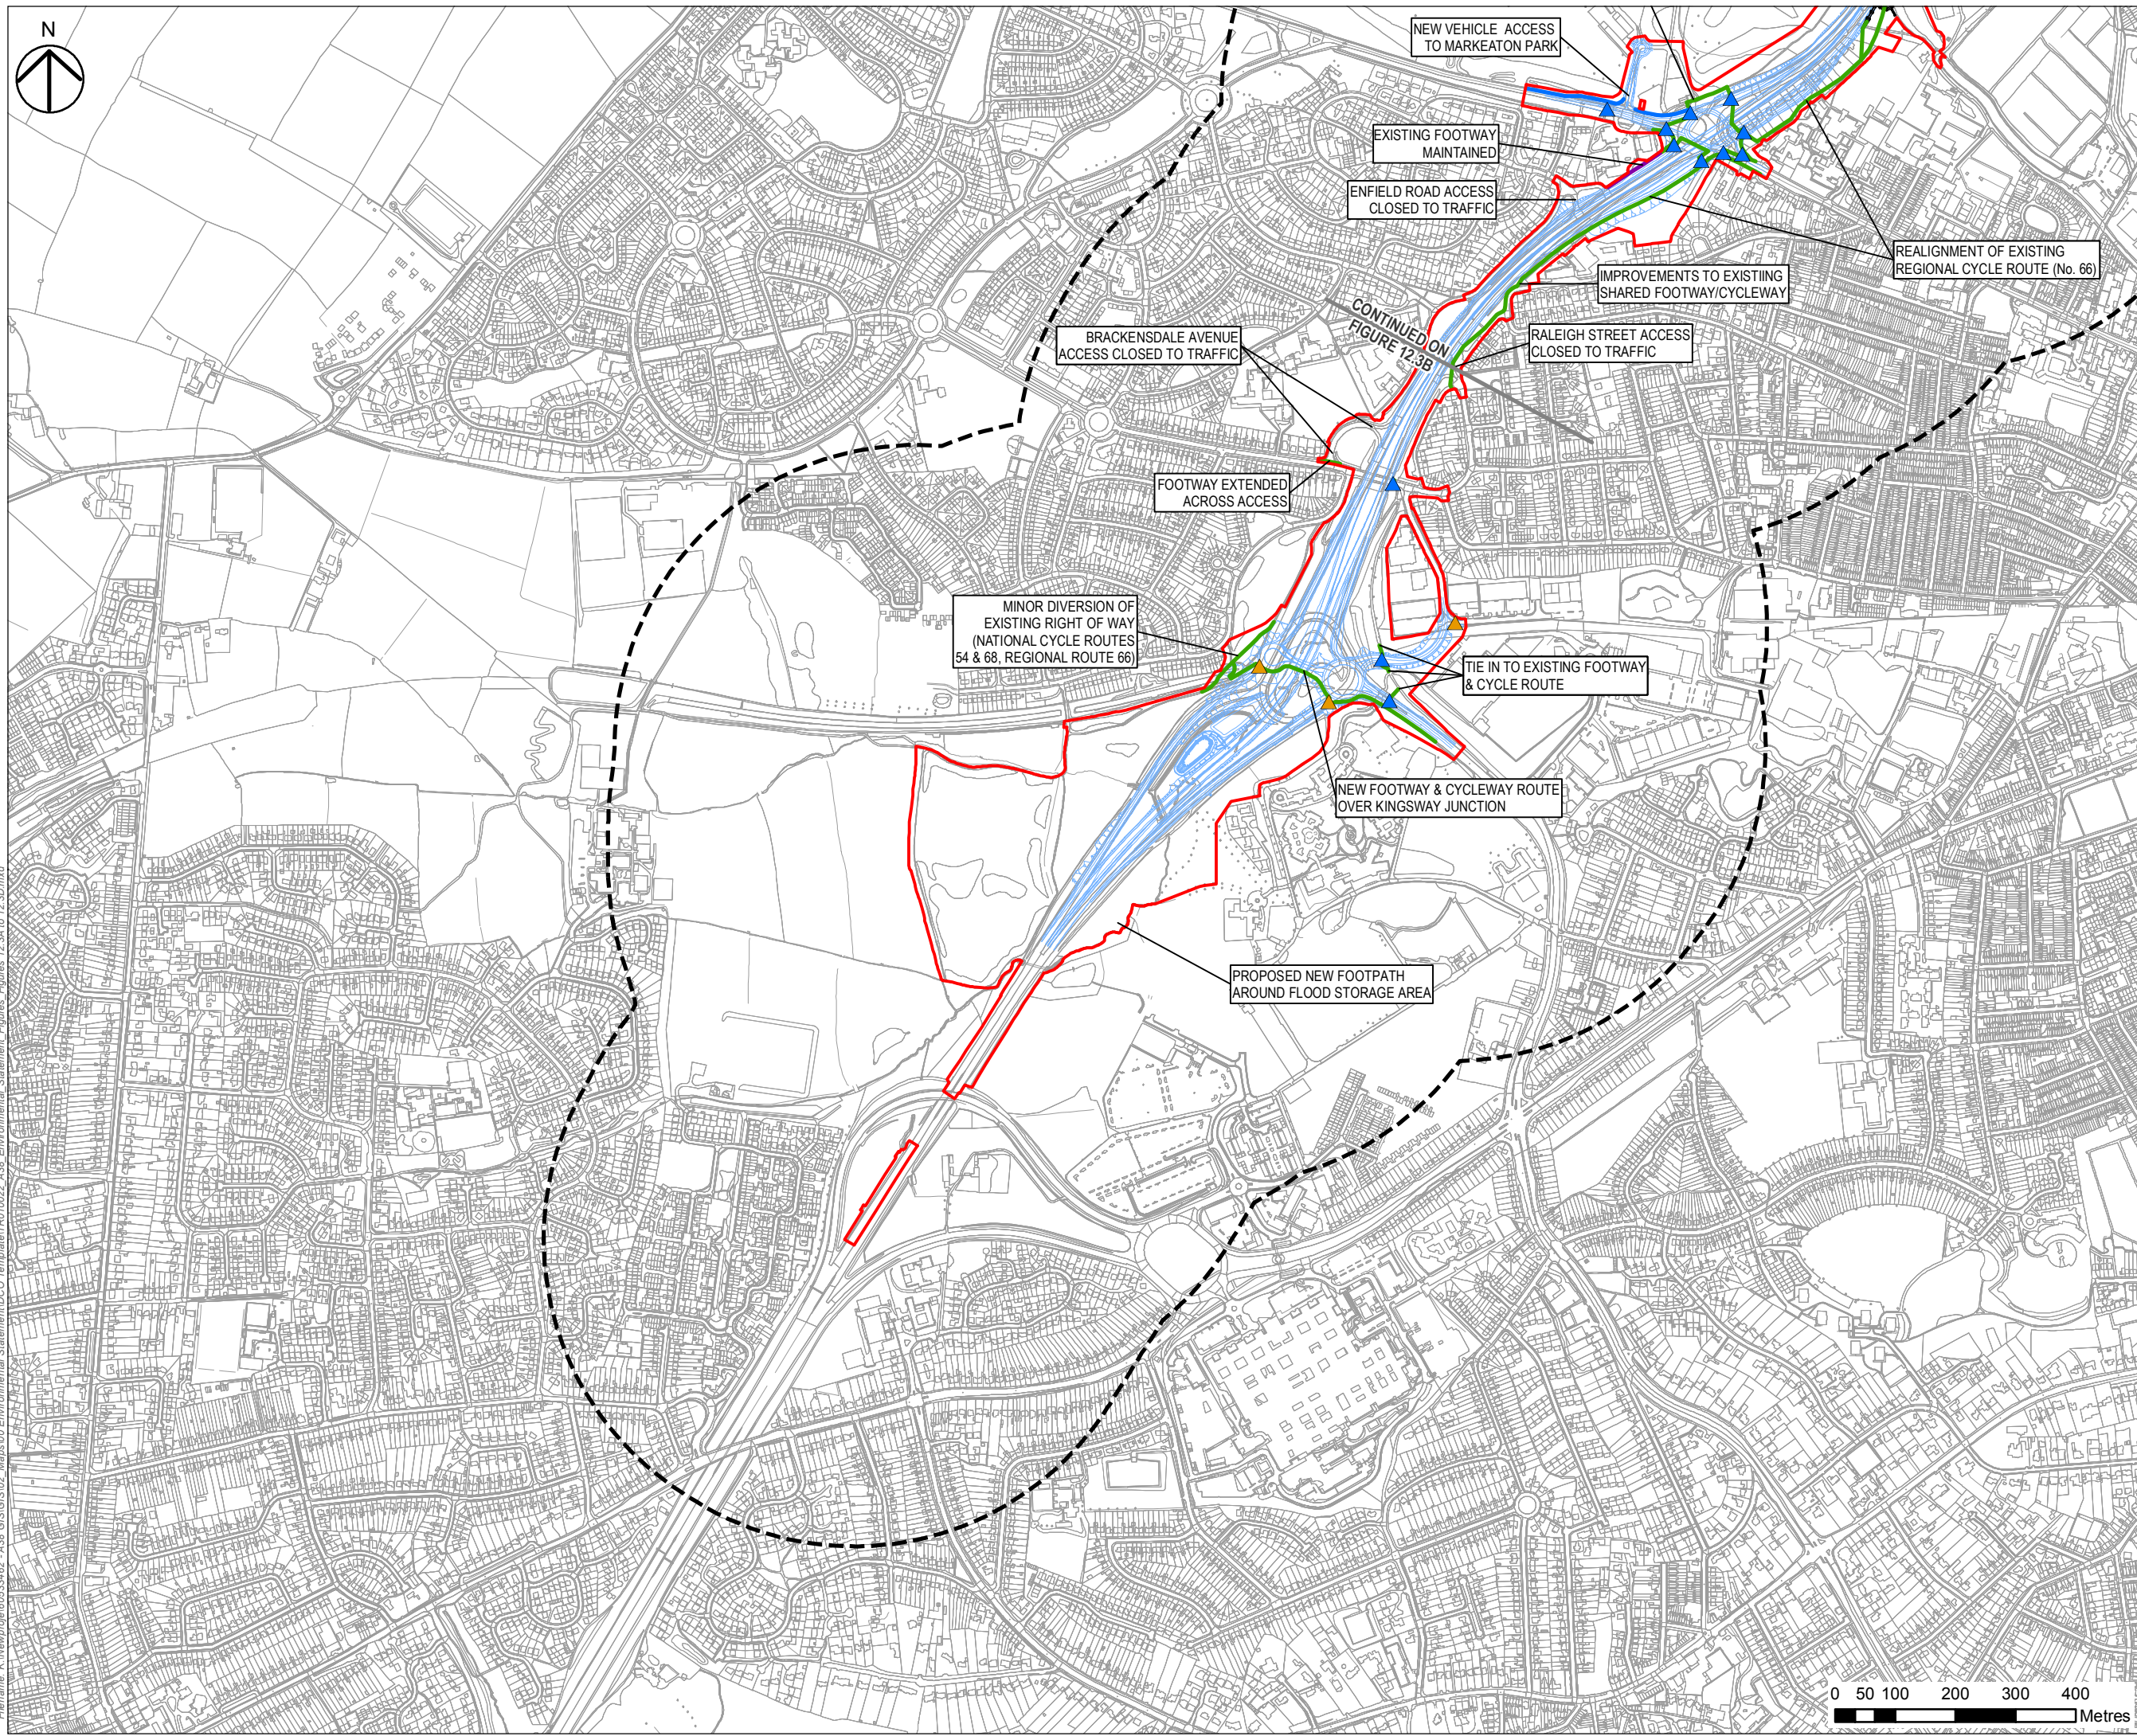

Filename: K:\Newport\60533462 - A38 GIS\GIS02 - Maps\00 Environmental Statement\DCO Template\F010022_A38 Environmental Statement_Figures 12.3A to 12.3D.mxd



- NOTES
1. THIS DRAWING IS TO BE READ IN CONJUNCTION WITH ALL OTHER RELEVANT DOCUMENTATION.
 2. DO NOT SCALE FROM THIS DRAWING, USE ONLY PRINTED DIMENSIONS.
 3. ALL DIMENSIONS IN METRES, ALL CHAINAGES, LEVELS AND COORDINATES ARE IN METRES UNLESS DEFINED OTHERWISE.
- LEGEND
- SCHEME BOUNDARY
 - THE SCHEME
 - 500M STUDY AREA
 - PROPOSED SHARED FOOTWAY/CYCLEWAY
 - PROPOSED DIVERSION OF PUBLIC FOOTPATH
 - PROPOSED REALIGNMENT OF FOOTWAY
 - EXISTING FOOTWAY MAINTAINED
 - PROPOSED CONTROLLED TUCAN CROSSING
 - PROPOSED UNCONTROLLED CROSSING

FIRST ISSUE	GB	SW	01/04/19	C01
Revision Details	By	Check	Date	Suffix

Purpose of Issue: DCO APPLICATION

Client
Highways England
Floor 5
Two Colmore Square
38 Colmore Circus
Birmingham
B4 6BN



Development Consent Order Number: TR010022

Project Title
**A38
DERBY JUNCTIONS**

Drawing Title
**FIGURE 12.3A
KINGSWAY JUNCTION
FACILITIES FOR PEDESTRIANS &
CYCLISTS INCLUDED IN THE SCHEME**

Designed AS	Drawn GB	Checked AS	Approved SW	Date 01/04/19
Internal Project No 60533462	Suitability D7			
Scale @ A3 1:10,000	Zone A38			

THIS DOCUMENT HAS BEEN PREPARED PURSUANT TO AND SUBJECT TO THE TERMS OF AECOM'S APPOINTMENT BY ITS CLIENT. AECOM ACCEPTS NO LIABILITY FOR ANY USE OF THIS DOCUMENT OTHER THAN BY ITS ORIGINAL CLIENT OR FOLLOWING AECOM'S EXPRESS AGREEMENT TO SUCH USE, AND ONLY FOR THE PURPOSES FOR WHICH IT WAS PREPARED AND PROVIDED.

Drawing Number HE514503 -ACM	Originator -EGN-	Volume C01
Location A38 SW_PR_ZZ	Type Role Number -DR-LE-0042	

